


WE 1170 LOWER FLOOR PLAN (REVERSE)



SCALE: 1/4"=1'-0"

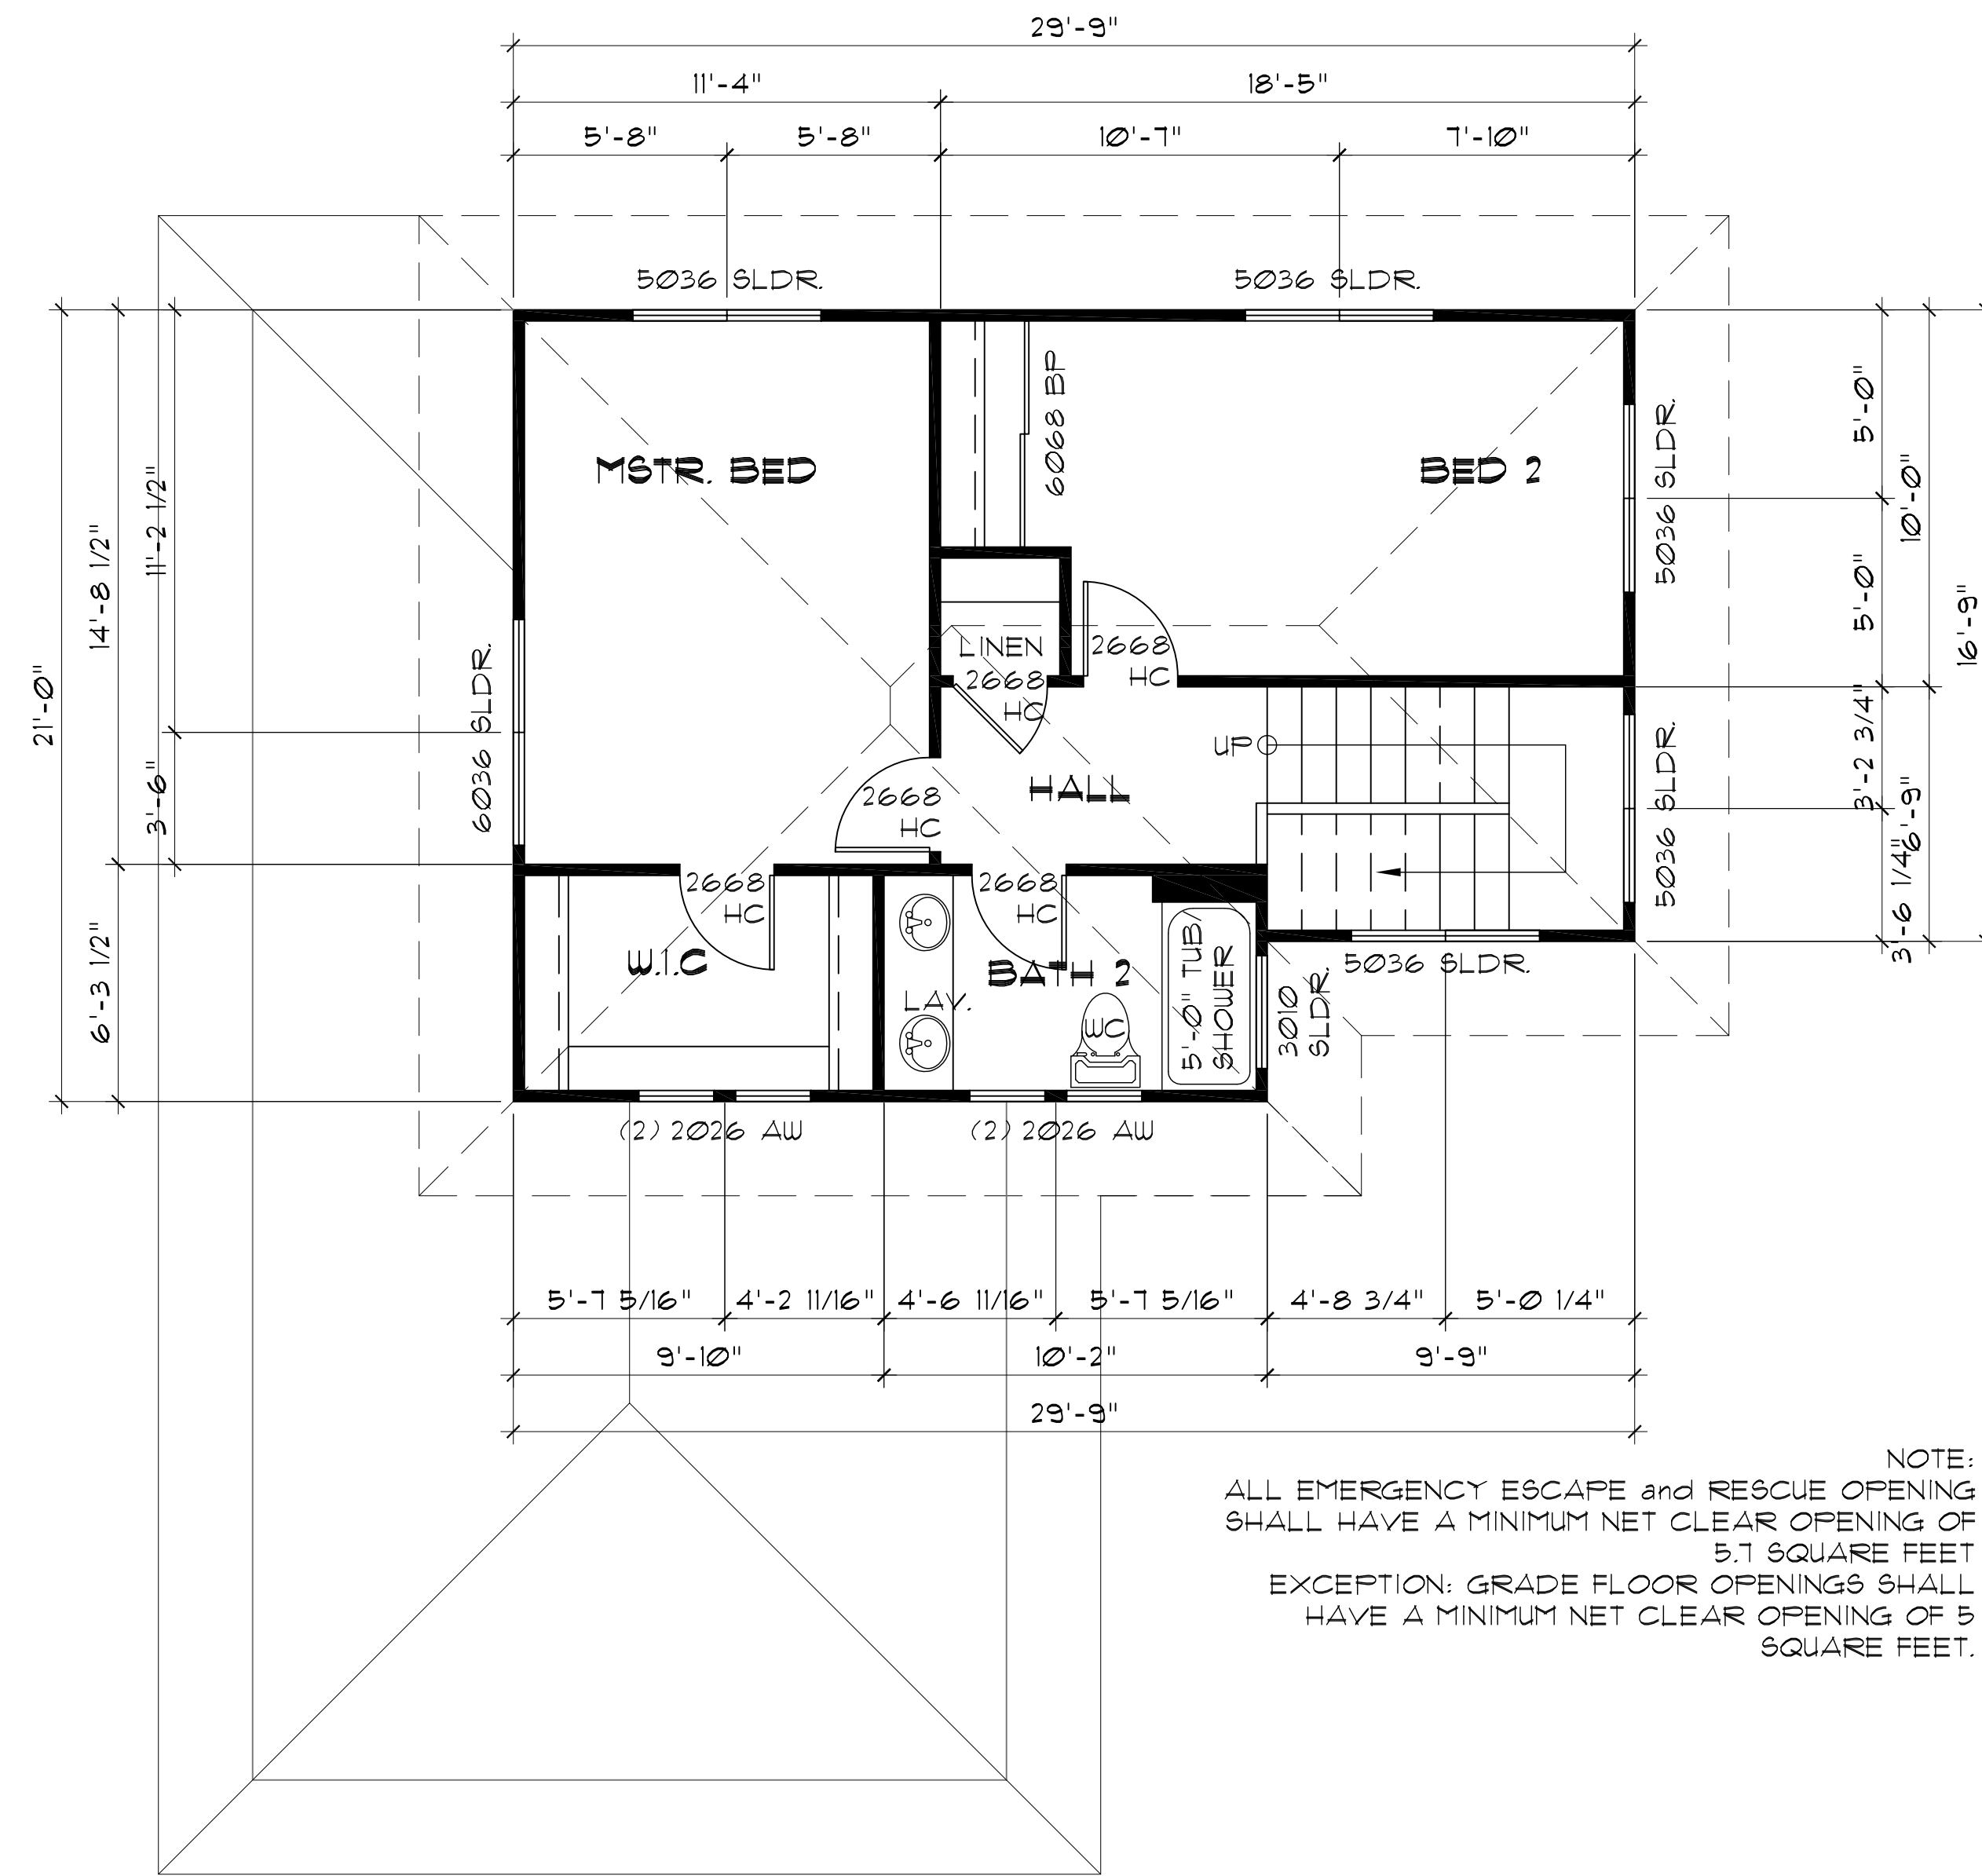

NOTE:
ALL EMERGENCY ESCAPE and RESCUE OPENING SHALL HAVE A MINIMUM NET CLEAR OPENING OF 5.7 SQUARE FEET
EXCEPTION: GRADE FLOOR OPENINGS SHALL HAVE A MINIMUM NET CLEAR OPENING OF 5 SQUARE FEET.

WE 1170 UPPER FLOOR PLAN (REVERSE)

SCALE: 1/4"=1'-0"

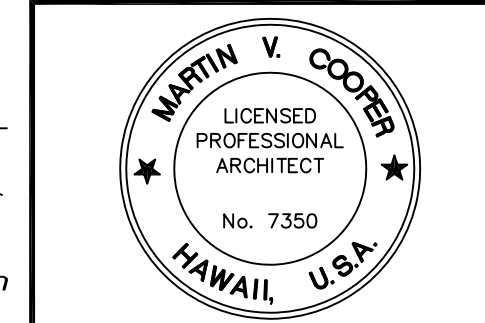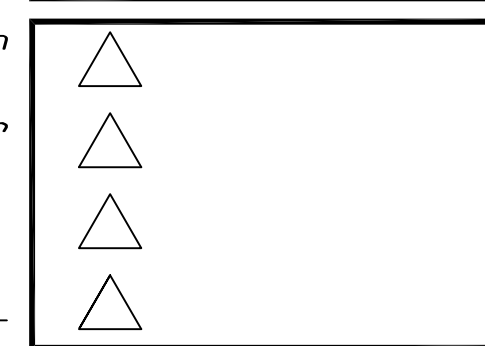


This work was prepared by me or under my supervision and construction of this project will be under my supervision.
Signature: *[Signature]*
License expires on 04/30/2020

WE 1170 FLOOR PLANS

PROPOSED WORKFORCE UNITS FOR:
CWA VENTURES, LLC
P.O. 1062 PUNENE
PUNENE, MAUI, HAWAII
MODEL WE 1170

DATE: NOV. 19, 2018
SCALE: NOTED
DRAWN: SV / MVC
JOB:
SHEET:

Copyright Warning - these copyrighted plans are the property of CWA Ventures LLC. Reproduction, in any form, without written consent, is expressly prohibited. Federal copyright protection extends to original and modified derivative plans. It is applicable to intentional and unintentional infringements, and provides for specific statutory damages both civil and criminal.

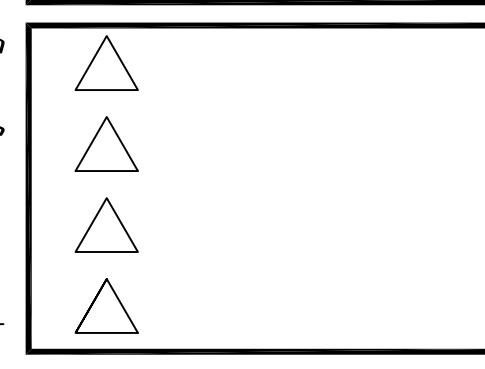

MARTIN V. COOPER
 LICENSED PROFESSIONAL ARCHITECT
 No. 7350
 HAWAII, U.S.A.

This work was prepared by me or under my supervision and construction of this project will be under my supervision.


Signature: *[Signature]*
 License expires on 04/30/2020

WE 1170 EXTERIOR ELEVATIONS


PROPOSED WORKFORCE UNITS FOR:
CWA VENTURES, LLC
 P.O. 1062 PUUNENE
 PUUNENE, MAUI, HAWAII
MODEL WE 1170

DATE: NOV. 19, 2018
 SCALE: NOTED
 DRAWN: SV / MVC
 JOB:
 SHEET:


A2

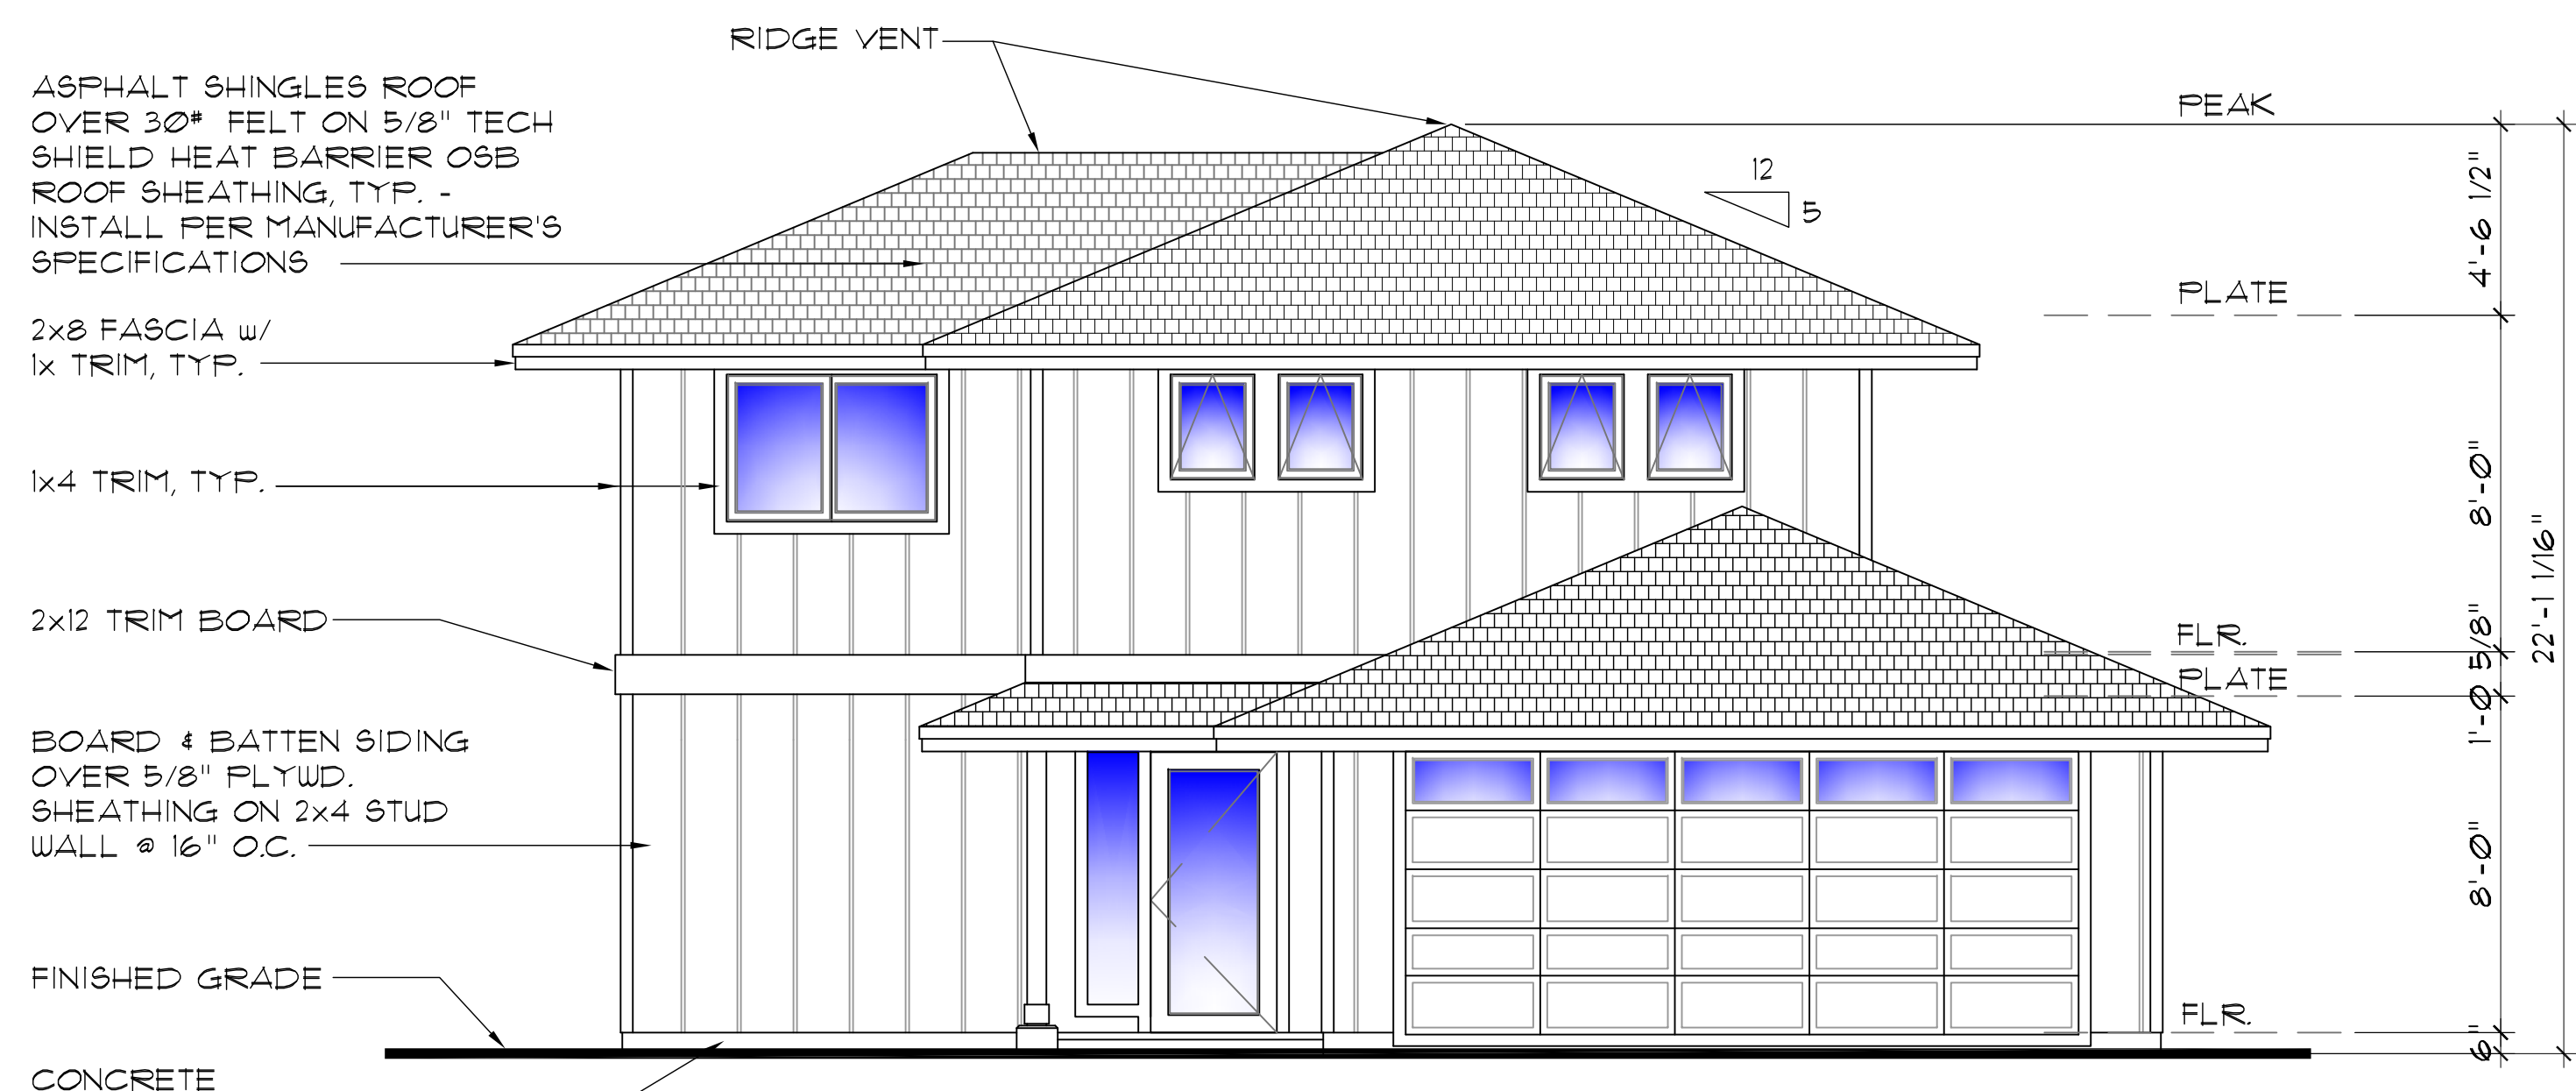


FRONT ELEVATION

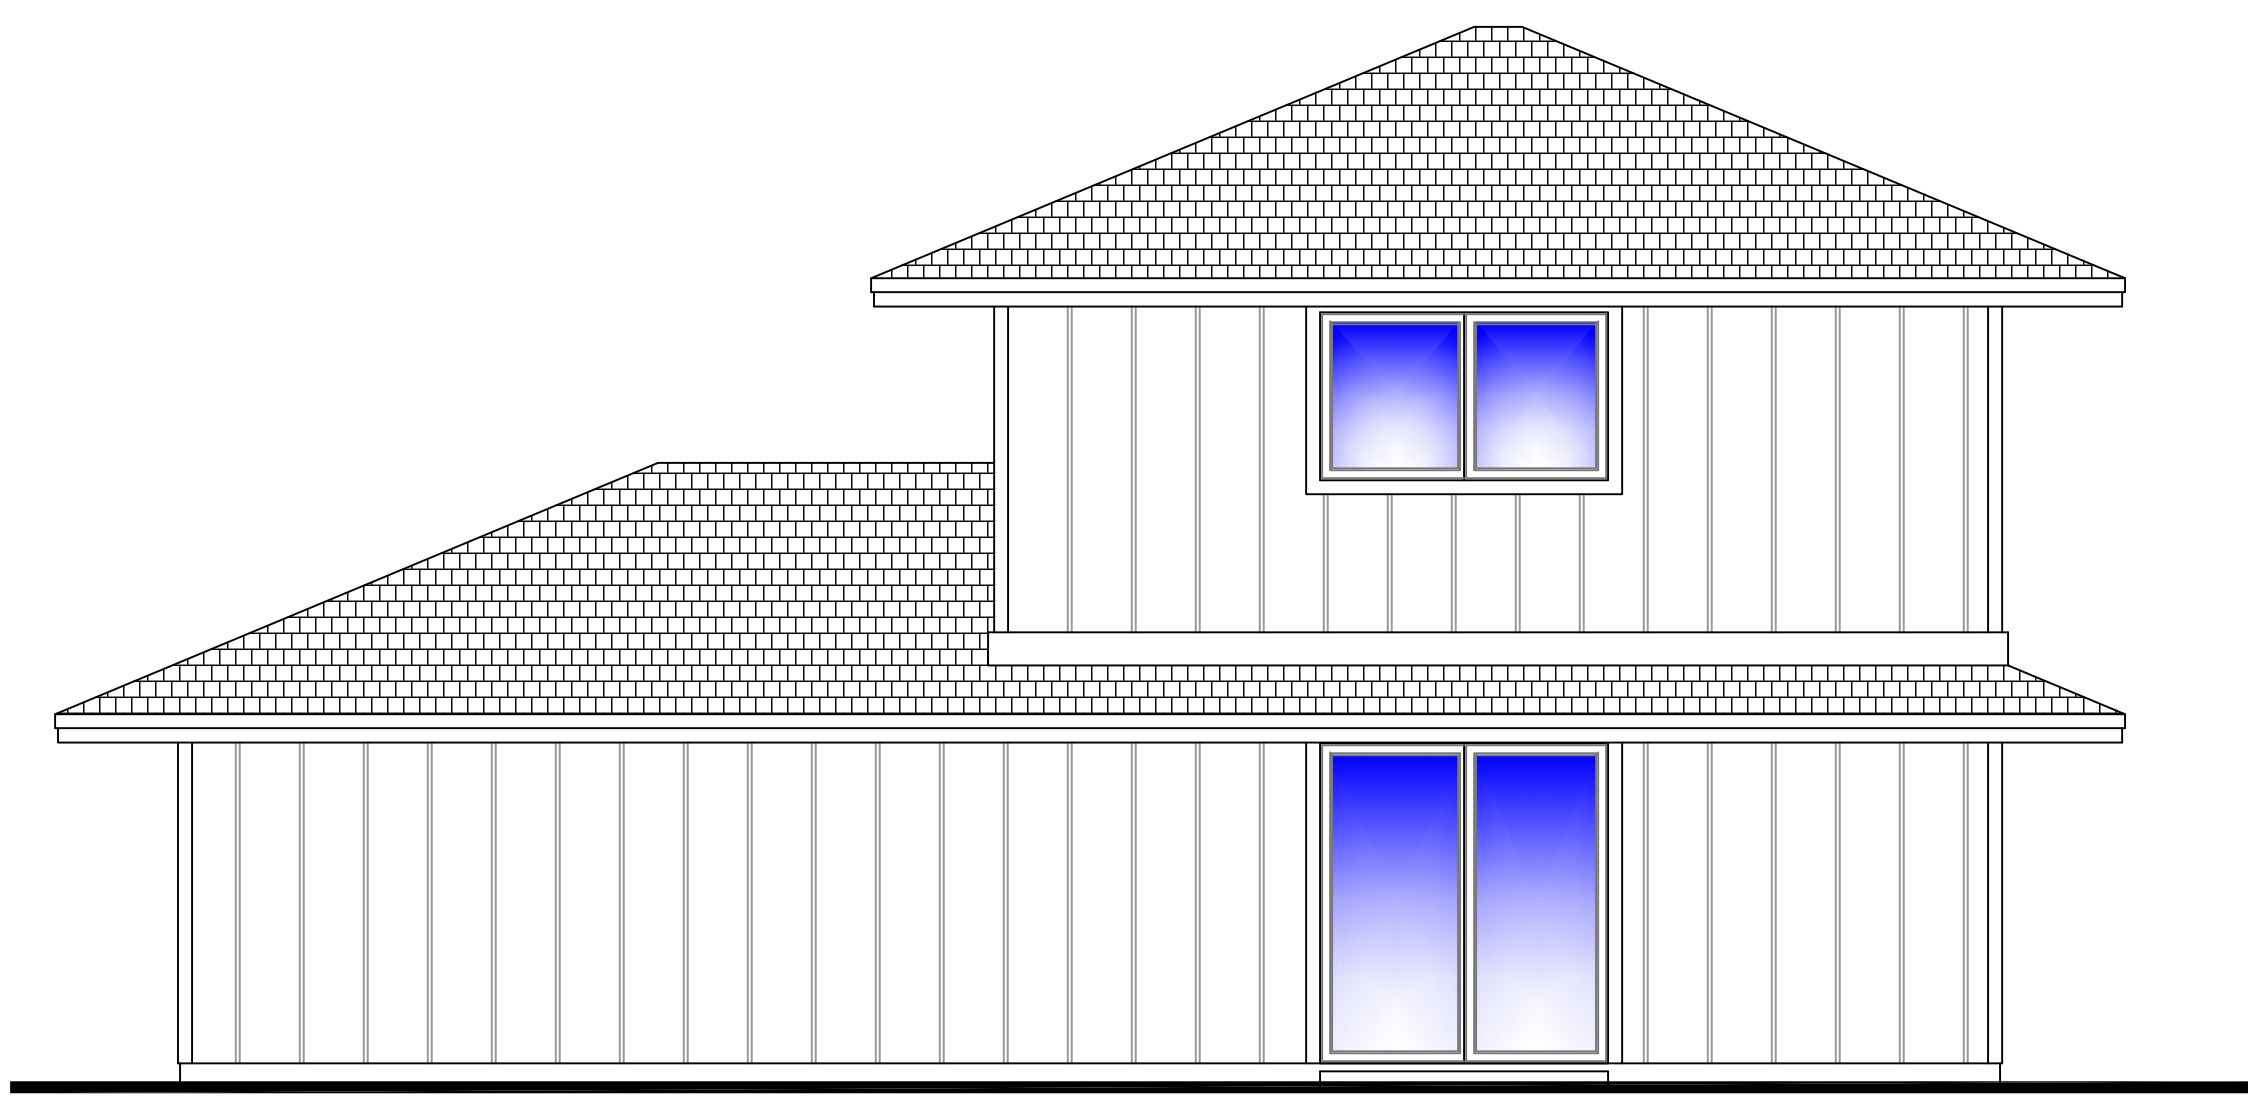

RIGHT ELEVATION

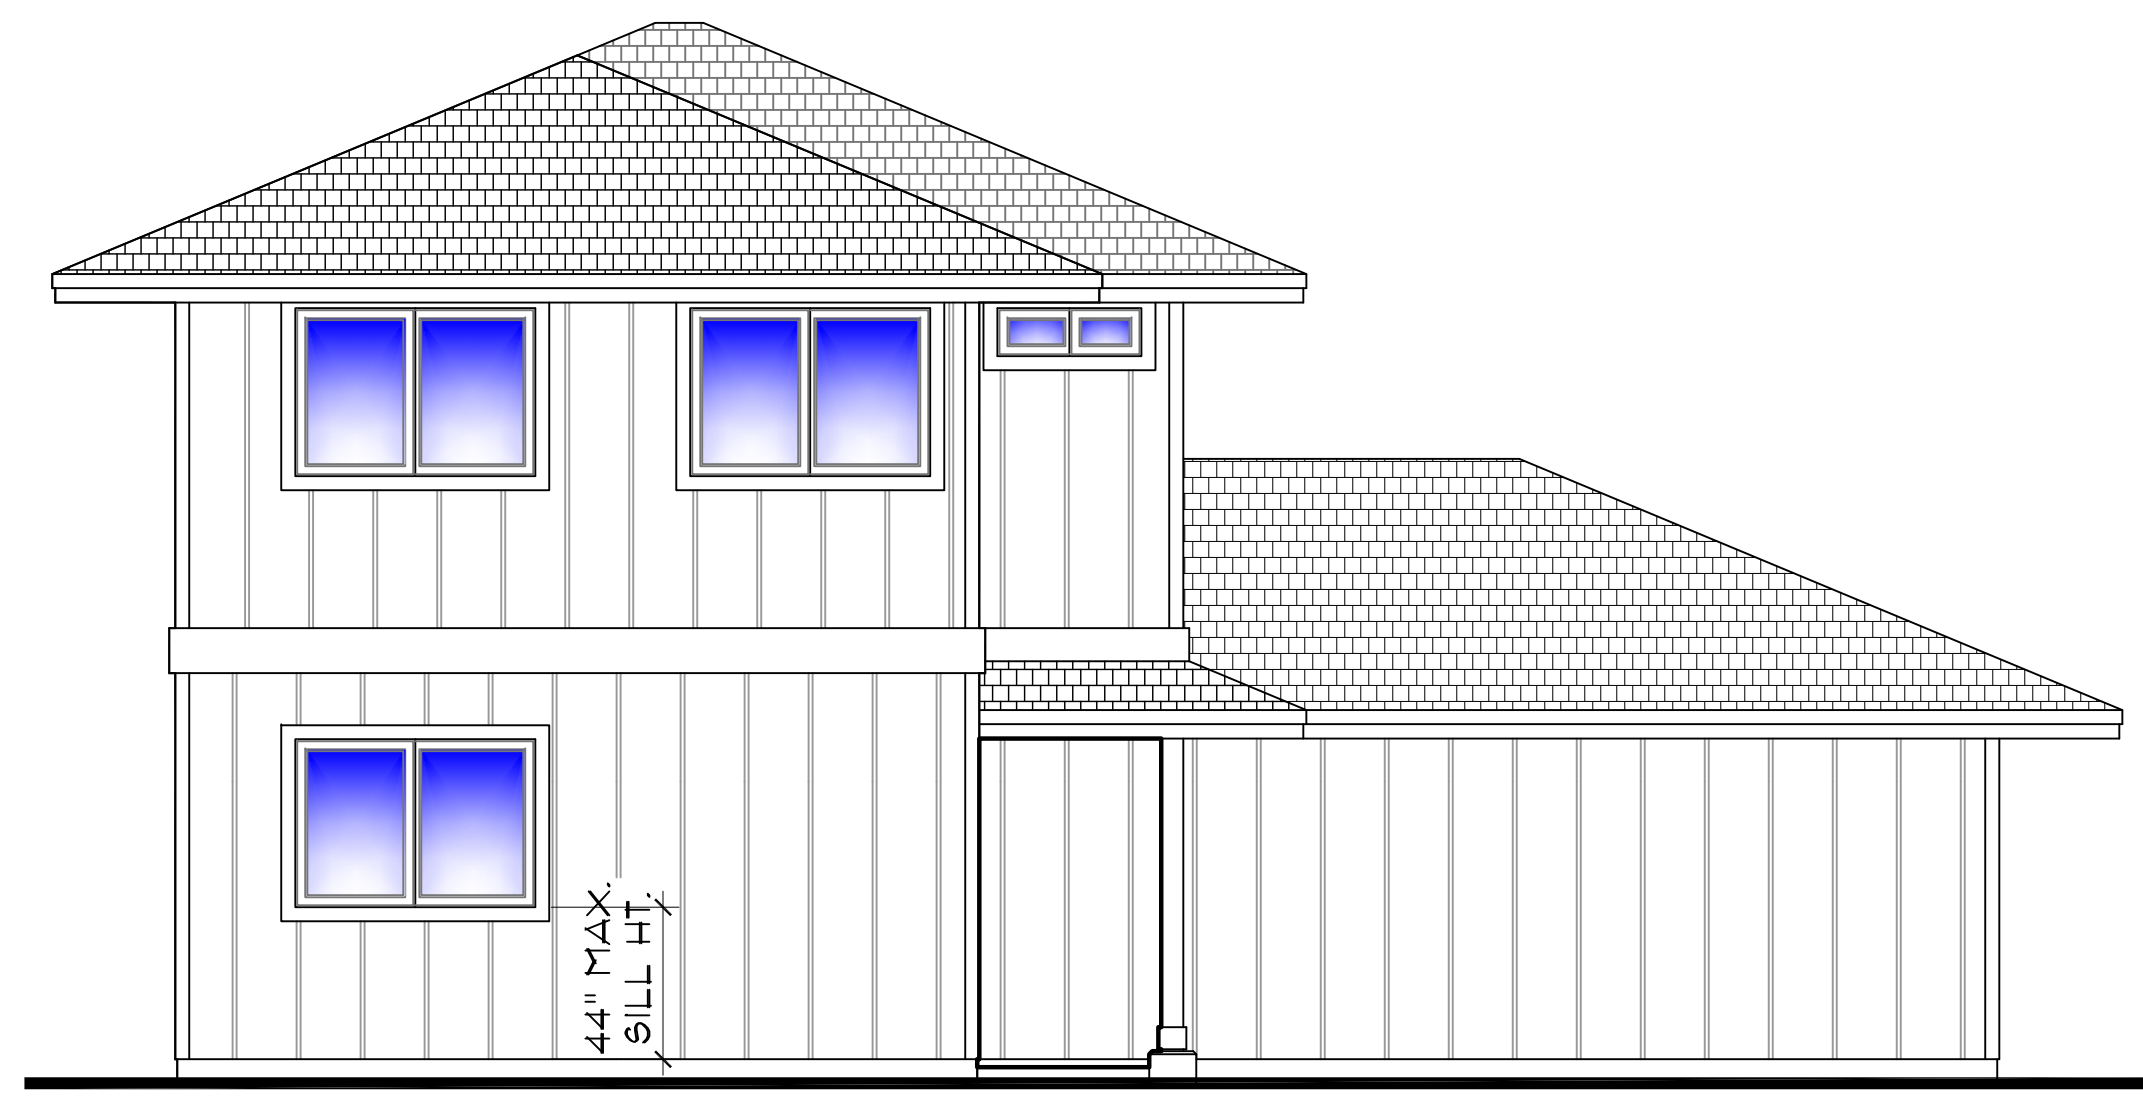

LEFT ELEVATION

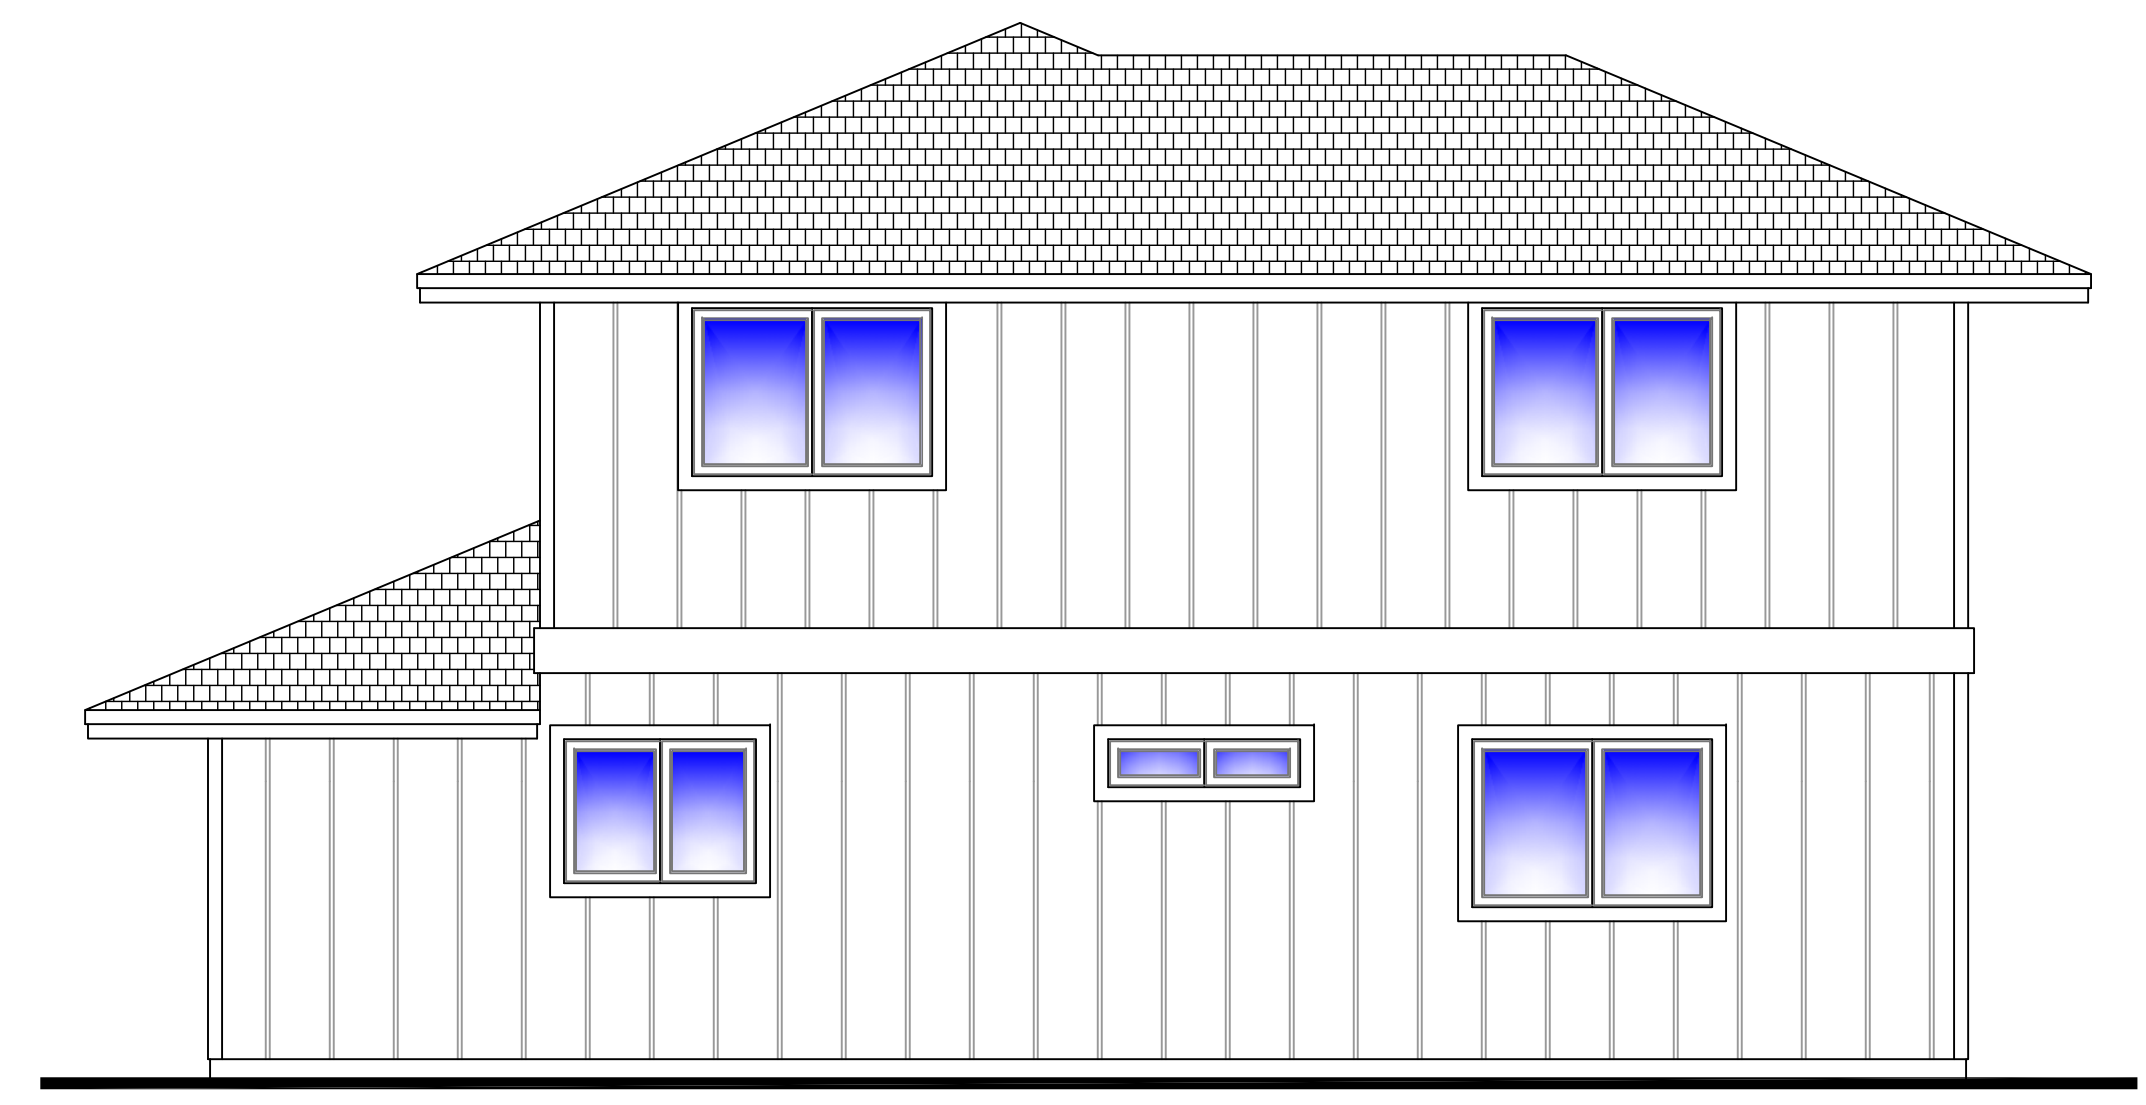

REAR ELEVATION

NOTE:
 ALL EMERGENCY ESCAPE and RESCUE OPENING SHALL HAVE A MINIMUM NET CLEAR OPENING OF 5.7 SQUARE FEET
 EXCEPTION: GRADE FLOOR OPENINGS SHALL HAVE A MINIMUM NET CLEAR OPENING OF 5 SQUARE FEET.

WE 1170 EXTERIOR ELEVATIONS

SCALE: 1/4" = 1'-0"

Copyright Warning - these copyrighted plans are the property of CWA Ventures, LLC. Reproduction in any form without written consent is expressly prohibited. Federal copyright protection extends to original and modified derivative plans, is applicable to intentional and unintentional infringements, and provides for specific statutory damages both civil and criminal.