

This work was prepared by me or under my supervision and construction of this project will be under my observation.

Signature _____

License expires on 04/30/2020


PROPOSED WORKFORCE UNITS FOR:

CWA VENTURES, LLC

P.O. 1062 PUUNENE

PUUNENE, MAUI, HAWAII

MODEL WE LOT 61

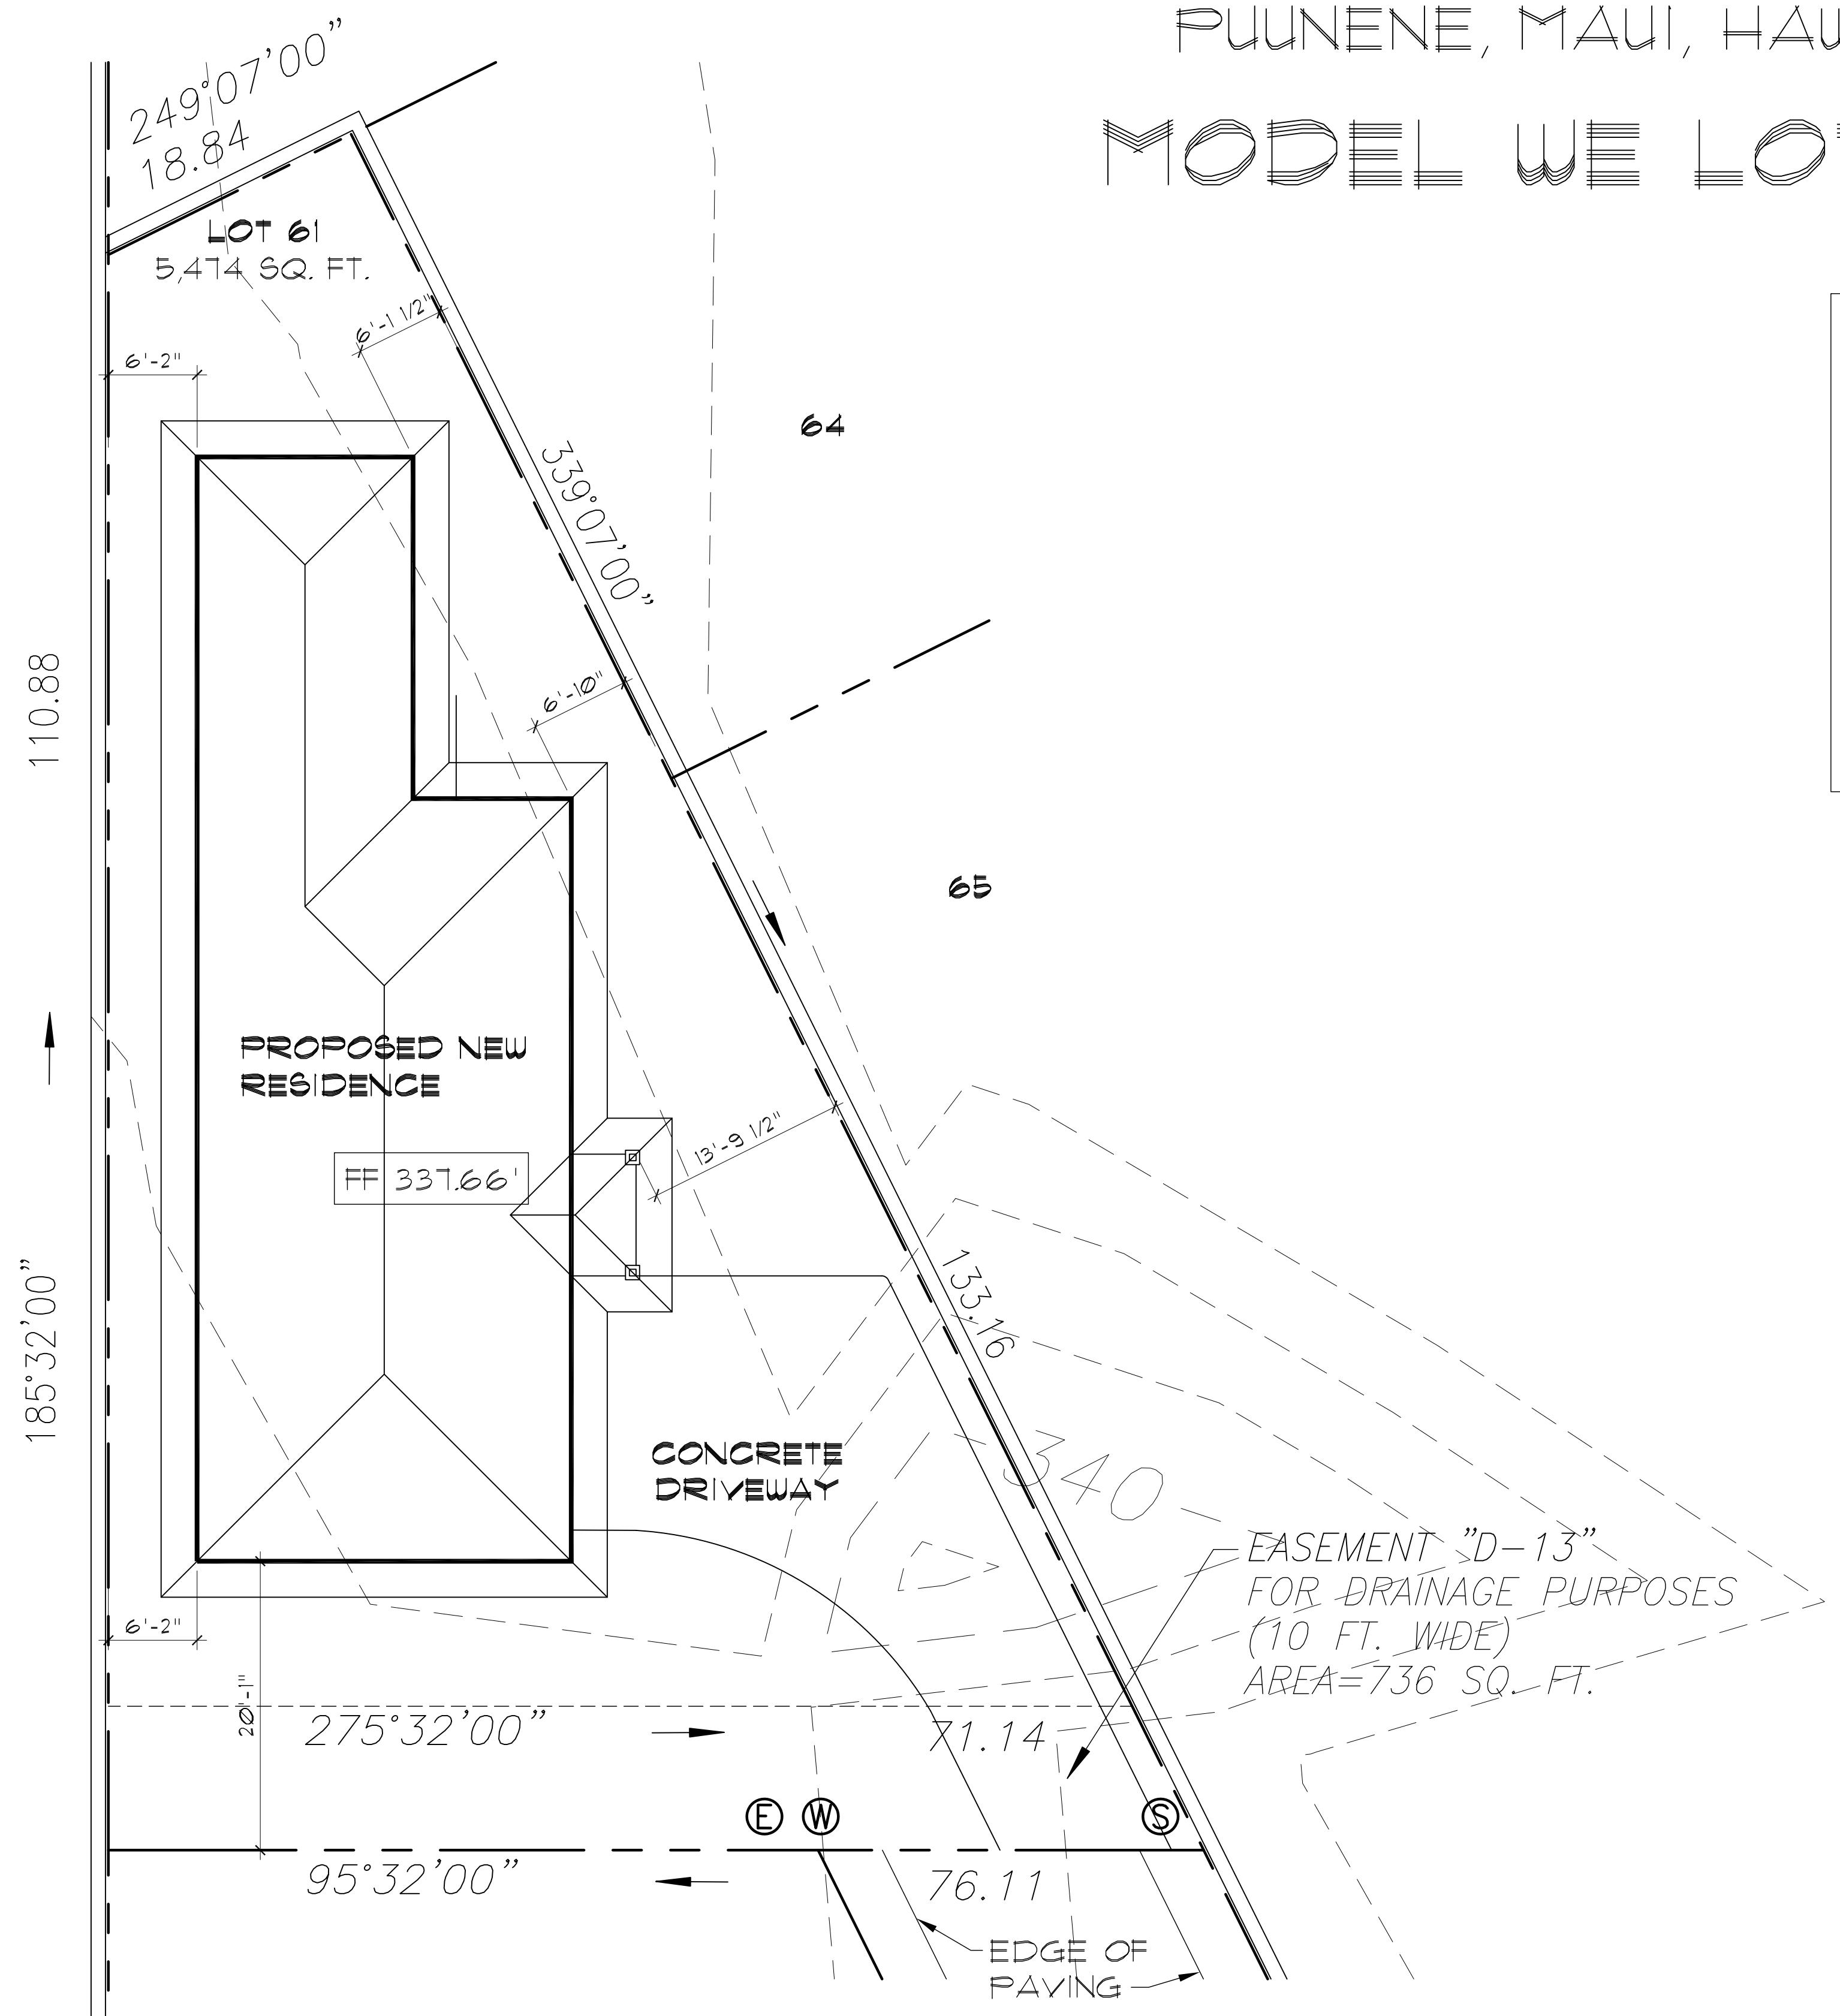

WE LOT 61 SITE PLAN

SCALE: 1/8"=1'-0"

MAUI ENERGY CODE, CHAPTER 16.16A ENERGY CODE

TO THE BEST OF MY KNOWLEDGE, THIS PROJECT'S DESIGN SUBSTANTIALLY CONFORM TO THE ENERGY CODE FOR:

- BUILDING COMPONENT SYSTEM
- ELECTRICAL COMPONENT SYSTEM
- MECHANICAL COMPONENT SYSTEM

SIGNATURE _____

07/01/2019
DATE

MARTIN V. COOPER
NAME (PRINT)

7350A
STATE OF HAWAII
PROFESSIONAL LICENSE NUMBER

ARCHITECT
TITLE (ARCHITECT, STRUCTURAL ENGINEER)

HAWAII REVISED STATUTES 196-6.5

A SOLAR WATER HEATER SYSTEM IS REQUIRED FOR ALL NEW SINGLE FAMILY DWELLINGS.

VERIFY LOCATION OF SOLAR HOT WATER PANELS ON SITE w/ ARCHITECT TO ENSURE PANELS FACE SOUTH.

INSPECTION NOTES:

1. ALL MAUI COUNTY COURSE OF CONSTRUCTION INSPECTIONS SHALL BE DONE IN A TIMELY MANNER. IT IS THE RESPONSIBILITY OF THE OWNER TO CALL FOR THESE INSPECTIONS.
2. IN ADDITION TO THE COUNTY OF MAUI COURSE OF CONSTRUCTION INSPECTIONS, SHEAR DIAPHRAGM AND LOAD PATH SPECIAL INSPECTIONS ARE REQUIRED.
3. BEFORE CONSTRUCTION BEGINS IT IS THE RESPONSIBILITY OF THE CONTRACTOR TO CONTACT CWA, INC. @ 808-810-3214 TO VERIFY THE INSPECTIONS REQUIRED FOR THIS PROJECT.
4. SAID INSPECTIONS ARE NOT WITHIN THE SCOPE OF THE ARCHITECT'S SERVICES AND SHALL BE PROVIDED BY THE GENERAL CONTRACTOR UNDER A SEPARATE CONTRACT WITH A QUALIFIED INSPECTOR OF HIS/HER CHOICE.

BUILDING CODE REQUIREMENTS FOR SPECIAL INSPECTIONS

THE SPECIAL INSPECTOR SHALL PROVIDE INSPECTIONS DURING CONSTRUCTION FOR THE FOLLOWING TYPES OF WORK:

ITEM NUMBER	TYPE OF WORK
4	CONCRETE CONSTRUCTION
6	WOOD CONSTRUCTION
14	COMPLETE LOAD PATH and UPLIFT TIES

THE SPECIAL INSPECTOR SHALL,

1. OBSERVE WORK FOR CONFORMANCE WITH APPROVED DESIGN DRAWINGS AND SPECIFICATIONS.
2. FURNISH INSPECTION REPORTS. ALL DISCREPANCIES SHALL BE BROUGHT TO THE IMMEDIATE ATTENTION OF THE CONTRACTOR/OWNER FOR CORRECTION.
3. SUBMIT A FINAL SIGNED REPORT.



NOTE:

IT IS THE CONTRACTOR'S AND/OR OWNER'S RESPONSIBILITY TO NOTIFY THE SPECIAL INSPECTOR IN ADVANCE OF WHEN THE INSPECTIONS ARE REQUIRED. THE CONTRACTORS AND/OR OWNERS SHALL NOT COVER ANY WORK THAT REQUIRES INSPECTION BEFORE THE INSPECTOR APPROVES THE WORK.

PROPOSED WORKFORCE UNITS FOR:
CWA VENTURES, LLC
P.O. 1062 PUUNENE
PUUNENE, MAUI, HAWAII
MODEL WE LOT 61

DATE:	JULY 01, 2019
SCALE:	NOTED
DRAWN:	SV / MVC
JOB:	
SHEET:	

A1

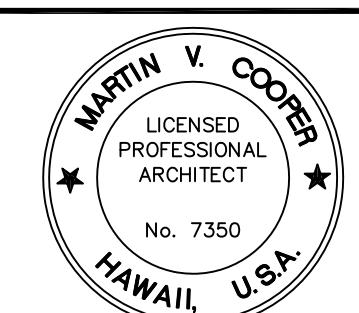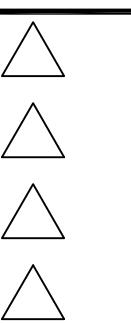CWAPO BOX 1061 808 810 3274-OFFICE
PUUNENE, HI 96784 808 244 0144-FAX

This work was prepared by me or under my supervision and construction of the project will be under my observation.
Signature
License expires on 04/30/2020





WE LOT 61 EXTERIOR ELEVATIONS

**PROPOSED WORKFORCE UNITS FOR:
CWA VENTURES, LLC**
P.O. 1062 PUUNENE
PUUNENE, MAUI, HAWAII
MODEL WE LOT 61

DATE:	JULY 01, 2019
SCALE:	NOTED
DRAWN:	SV / MVC
JOB:	
SHEET:	

A3

Copyright Warning - These copyrighted plans are the property of CWA Ventures LLC. Reproduction in any form without written consent is expressly prohibited. Federal copyright protection extends to original and modified derivative plans, is applicable to intentional and unintentional infringements, and provides for specific statutory damages both civil and criminal.

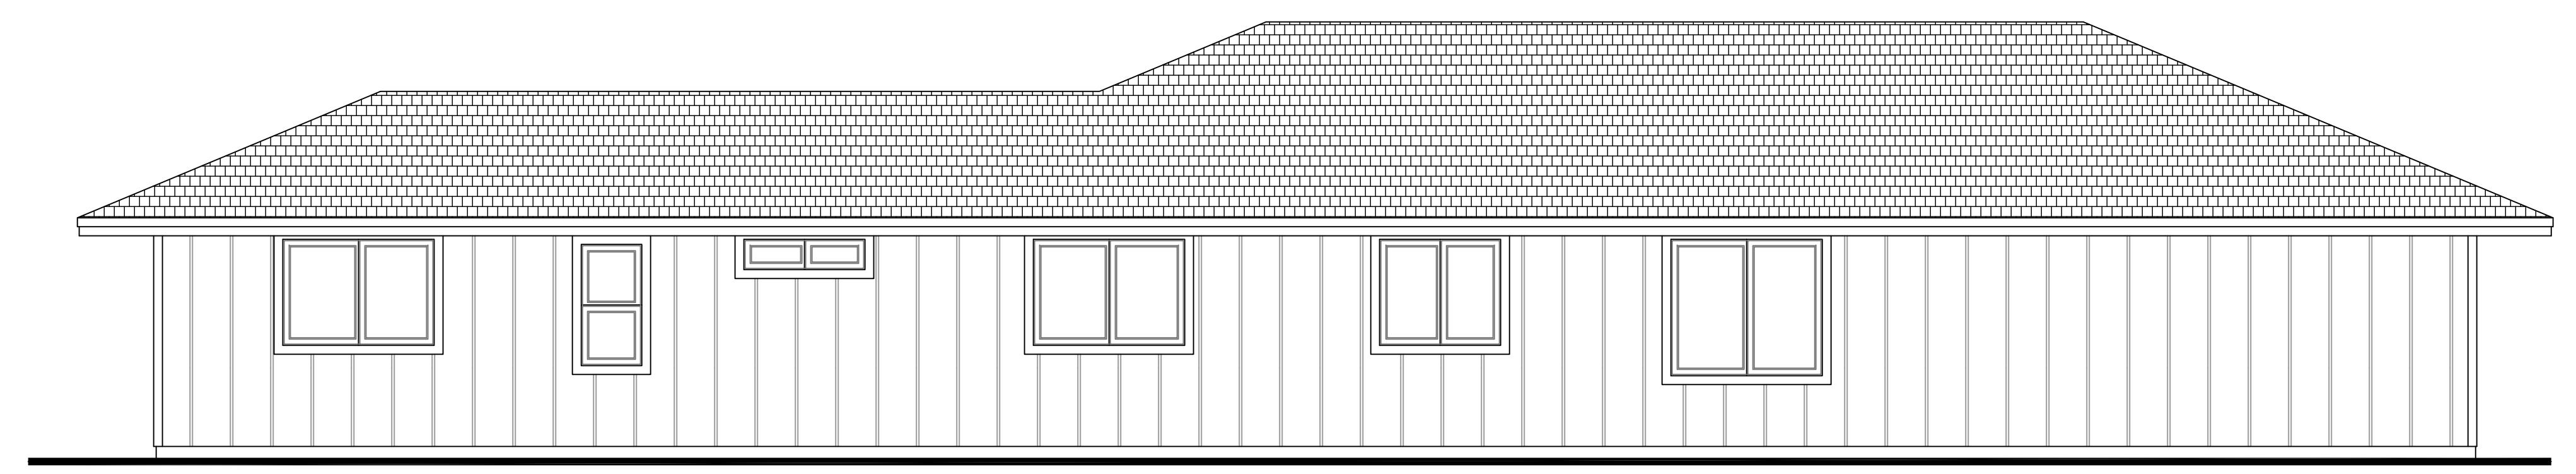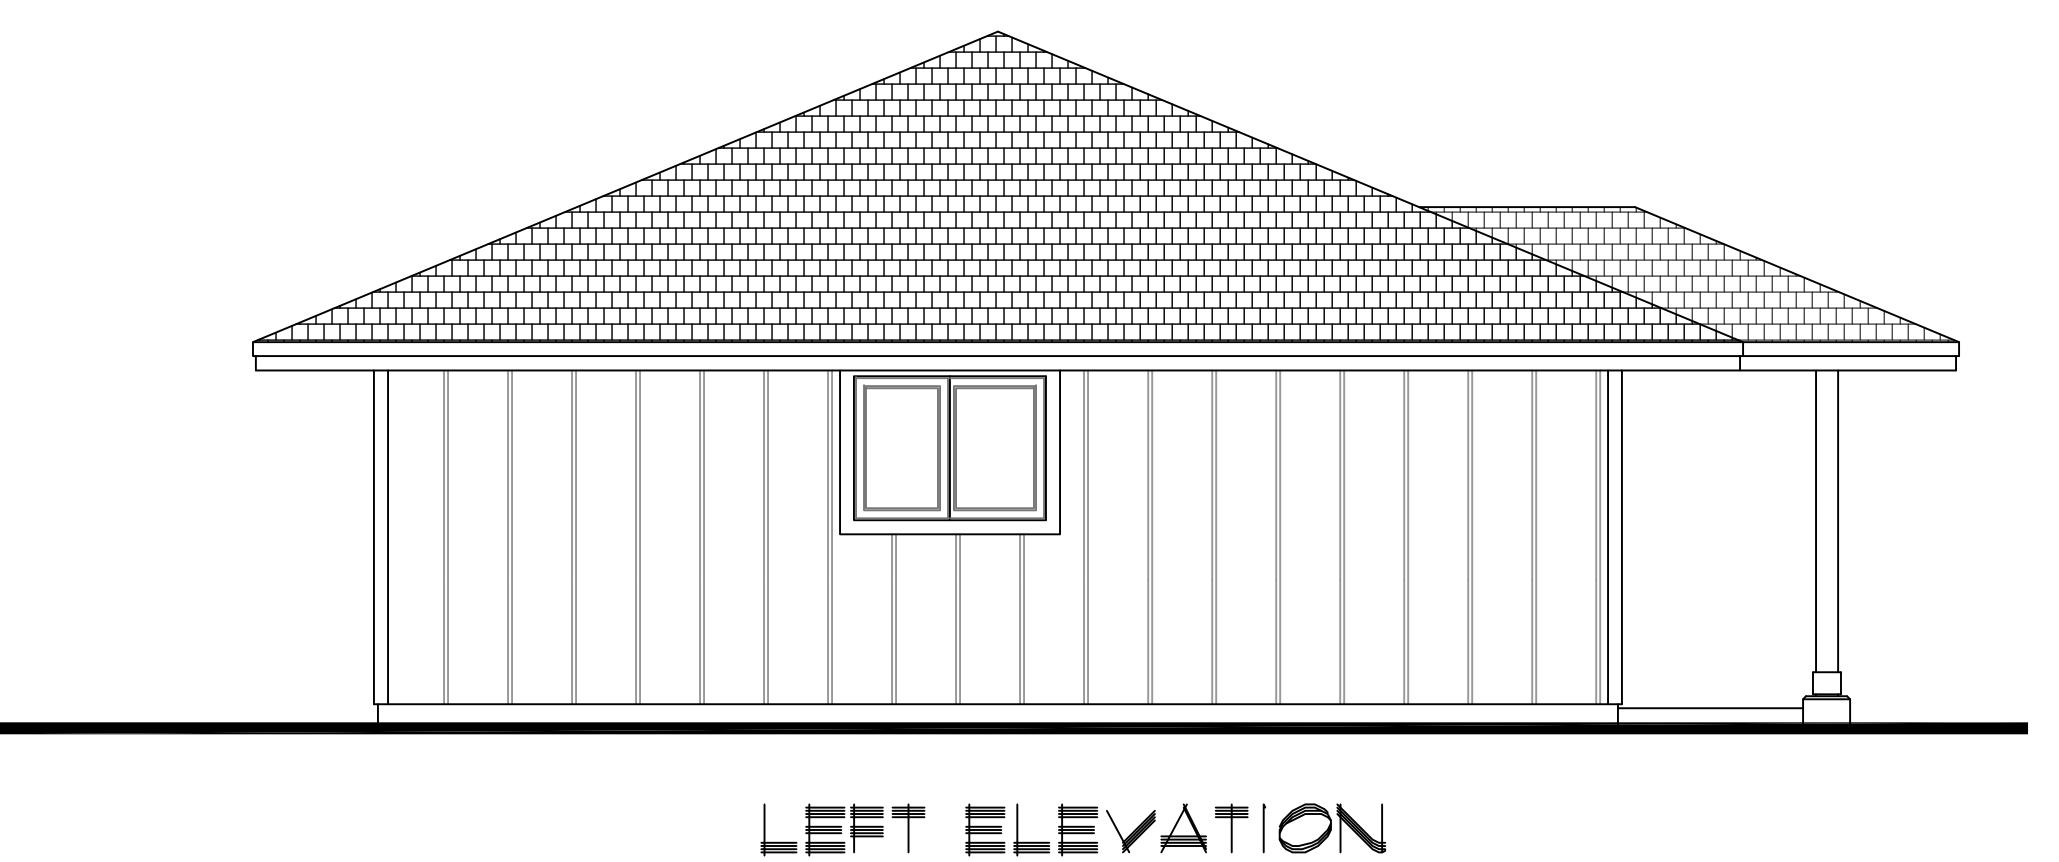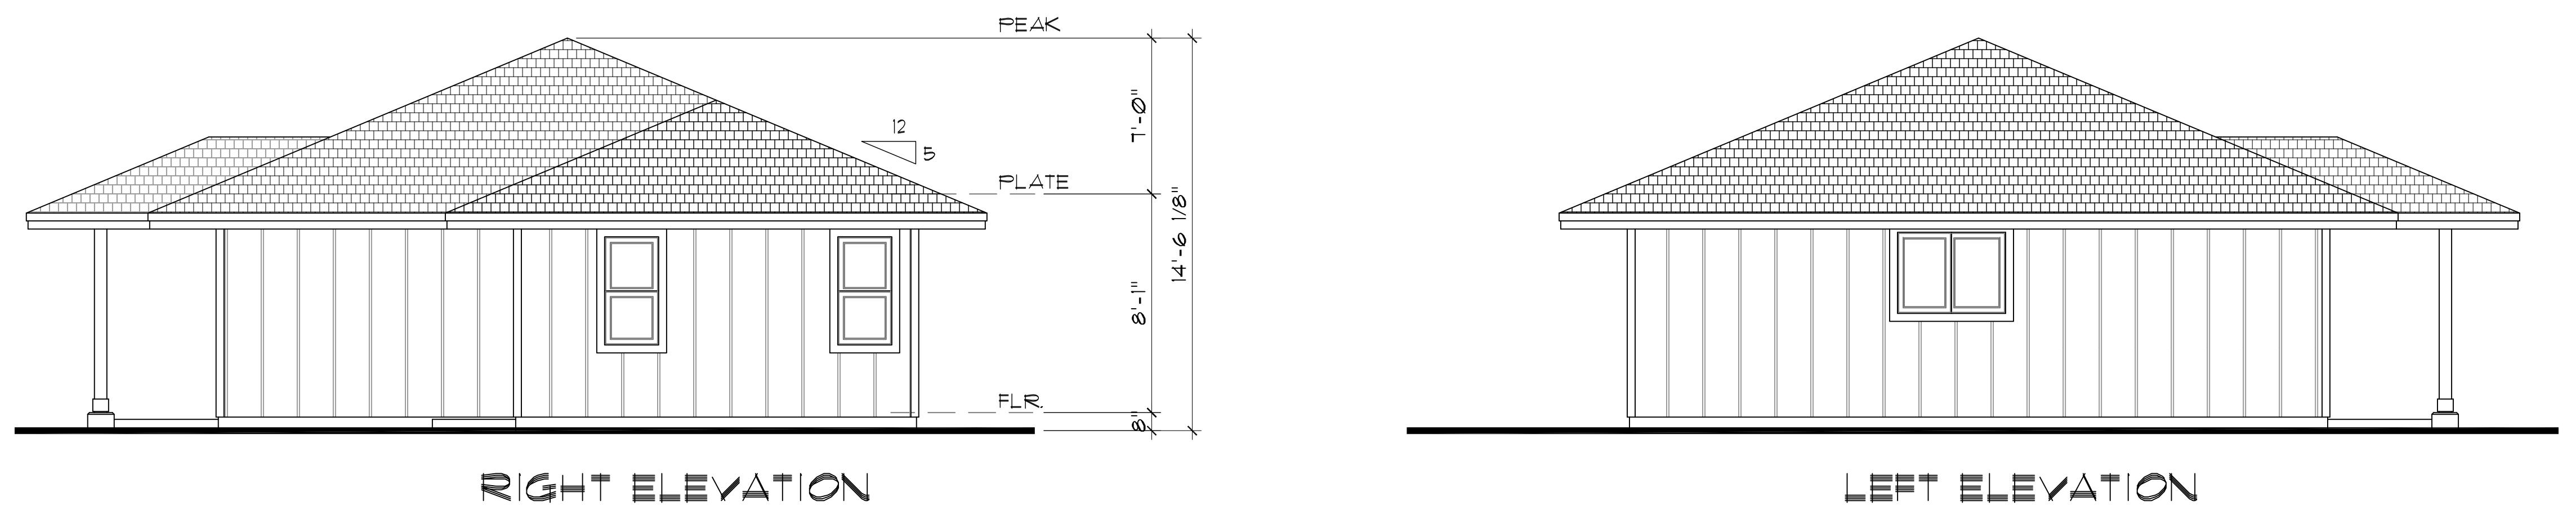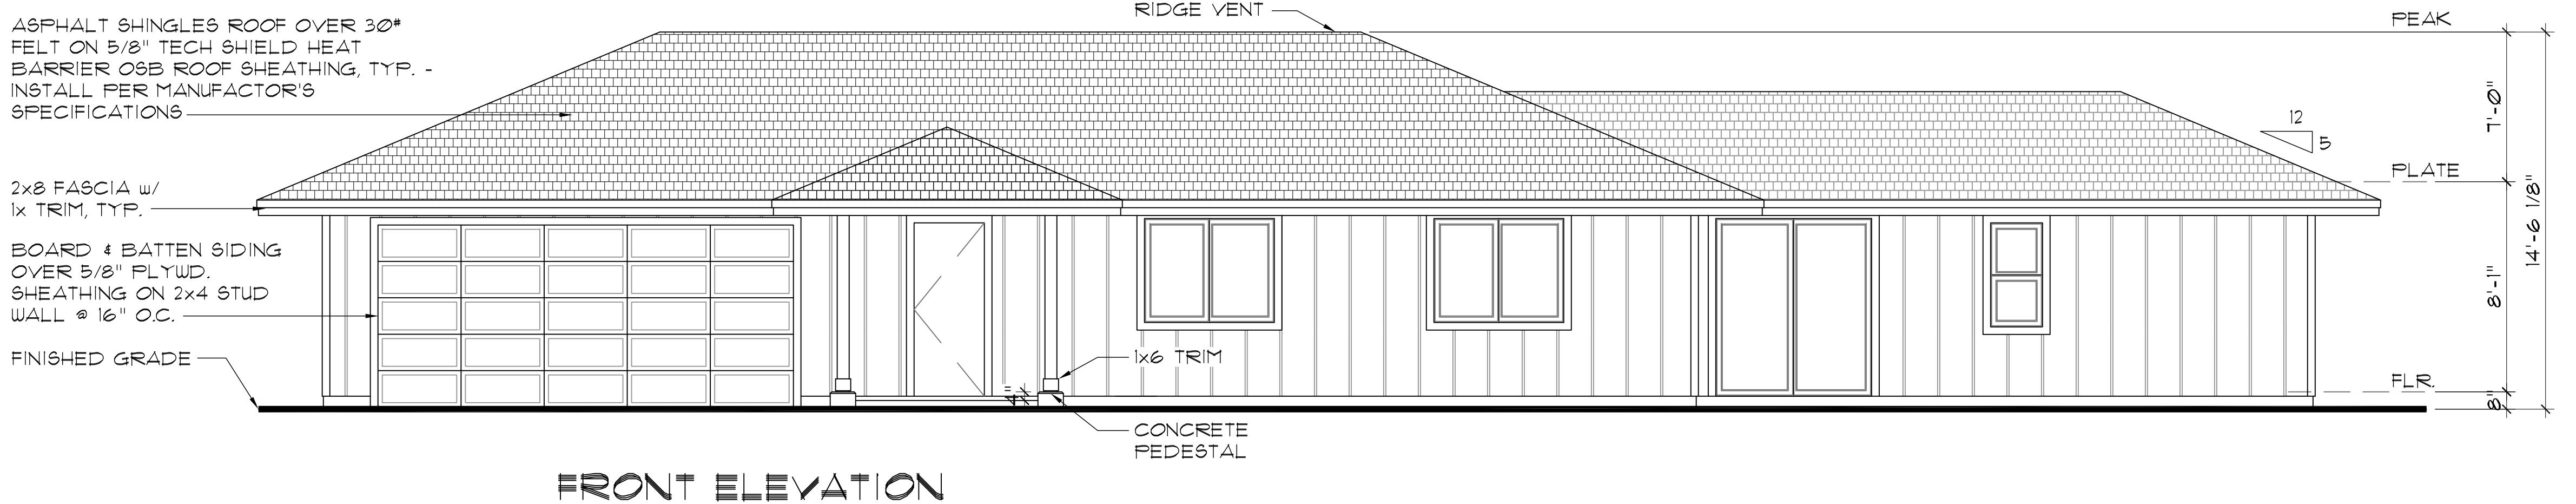

REAR ELEVATION

NOTE:
ALL EMERGENCY ESCAPE and RESCUE OPENING SHALL HAVE
A MINIMUM NET CLEAR OPENING OF 5.7 SQUARE FEET
EXCEPTION: GRADE FLOOR OPENINGS SHALL HAVE A MINIMUM
NET CLEAR OPENING OF 5 SQUARE FEET.

WE LOT 61 EXTERIOR ELEVATIONS

SCALE: 1/4" = 1'-0"

A3