


KEY PLAN

LEGEND:

- 16.7 SPOT ELEVATION
- 20 — CONTOUR
- EAC — EDGE A.C. PAVEMENT
- P/P/TP — POWER POLE/TELEPHONE POLE
- REF — REFLECTOR
- DMH — DRAIN MANHOLE
- O/E/T — OVERHEAD ELECTRICAL AND TELEPHONE LINES
- TB — TOP BREAK
- BB — BOTTOM BREAK
- DL — DRAINLINE
- TS — TRAVERSE STATION

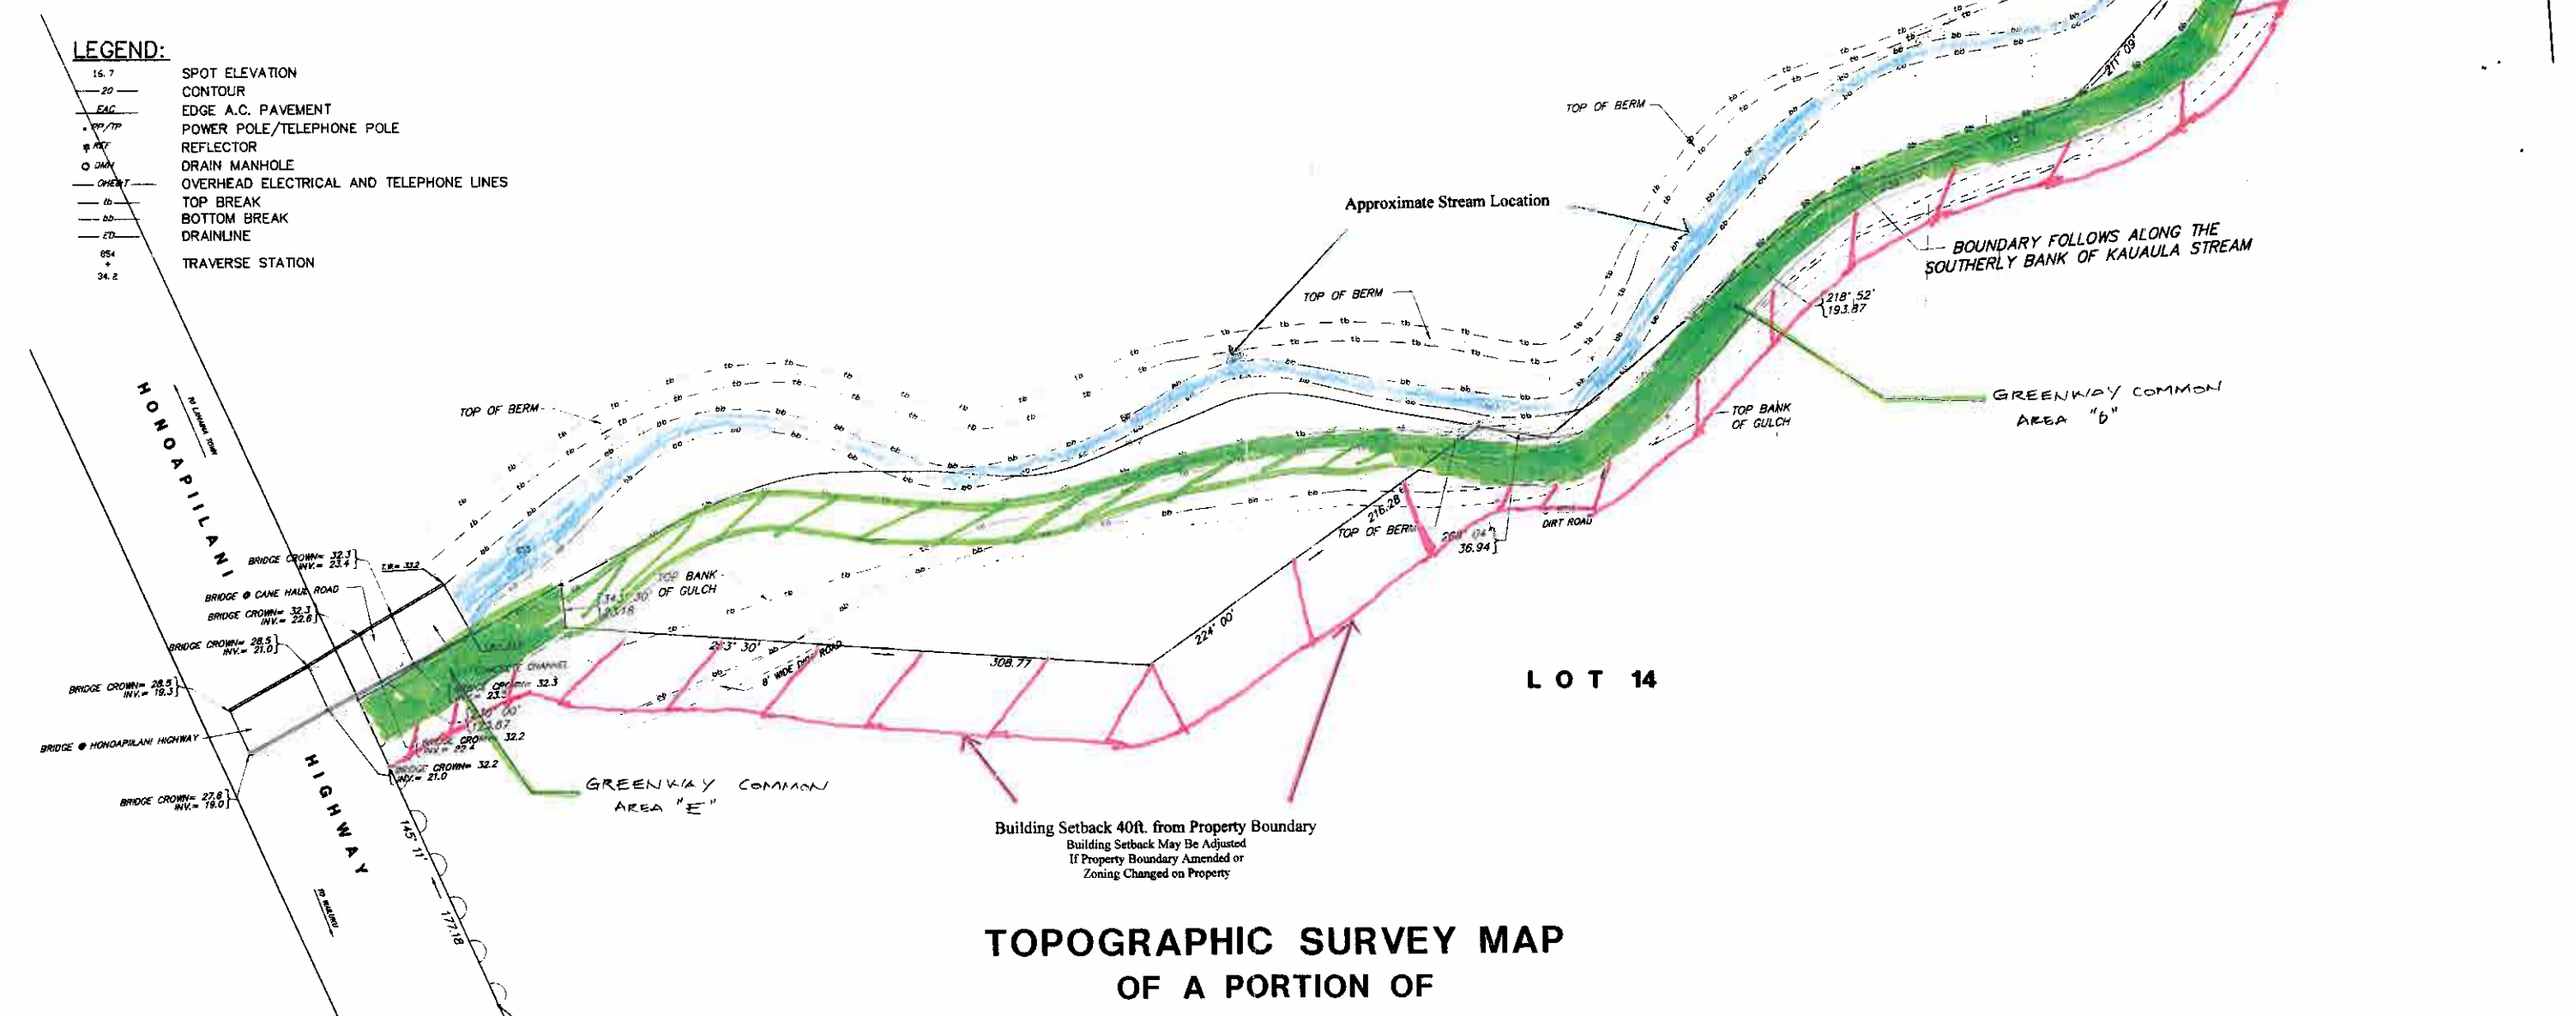

**TOPOGRAPHIC SURVEY MAP
OF A PORTION OF
KAUAULA STREAM**


**LAND SITUATED ON THE EAST SIDE OF HONOAPILANI HIGHWAY
(F.A.P. No. F-030-1(1))
AT PAHOA, POLANUI, LAHAINA, MAUI, HAWAII**

NOTES FOR TOPOGRAPHIC FEATURES:

1. ELEVATION DATUM = MEAN SEA LEVEL.
2. ALL VISIBLE UTILITY STRUCTURES HAVE BEEN LOCATED IN THE FIELD, HOWEVER, CONNECTION OF UNDERGROUND UTILITY LINES AS SHOWN ARE UNVERIFIED AND COMPILED FROM EXISTING DATA. UNDERGROUND UTILITIES SHOWN HEREON ARE FOR INFORMATION ONLY, HAVING BEEN OBTAINED FROM THE BEST AVAILABLE SOURCES, BUT FROM OTHERS NOT CONNECTED WITH THIS COMPANY. THEREFORE, NO GUARANTEE IS MADE ON THE ACCURACY OR COMPLETENESS OF SAID INFORMATION.



Tax Map Key: (2)4-7-02: 04(PORION)
(2)4-7-03: 01(PORION)

871 KOLU STREET, SUITE 201
WAILUKU, MAUI, HAWAII 96793

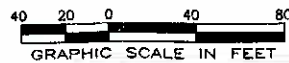

R. T. TANAKA ENGINEERS, INC.
LAND SURVEYORS - CIVIL & STRUCTURAL ENGINEERS

PRINTED
DEC 11 2002
R.T. TANAKA ENGINEERS, INC.

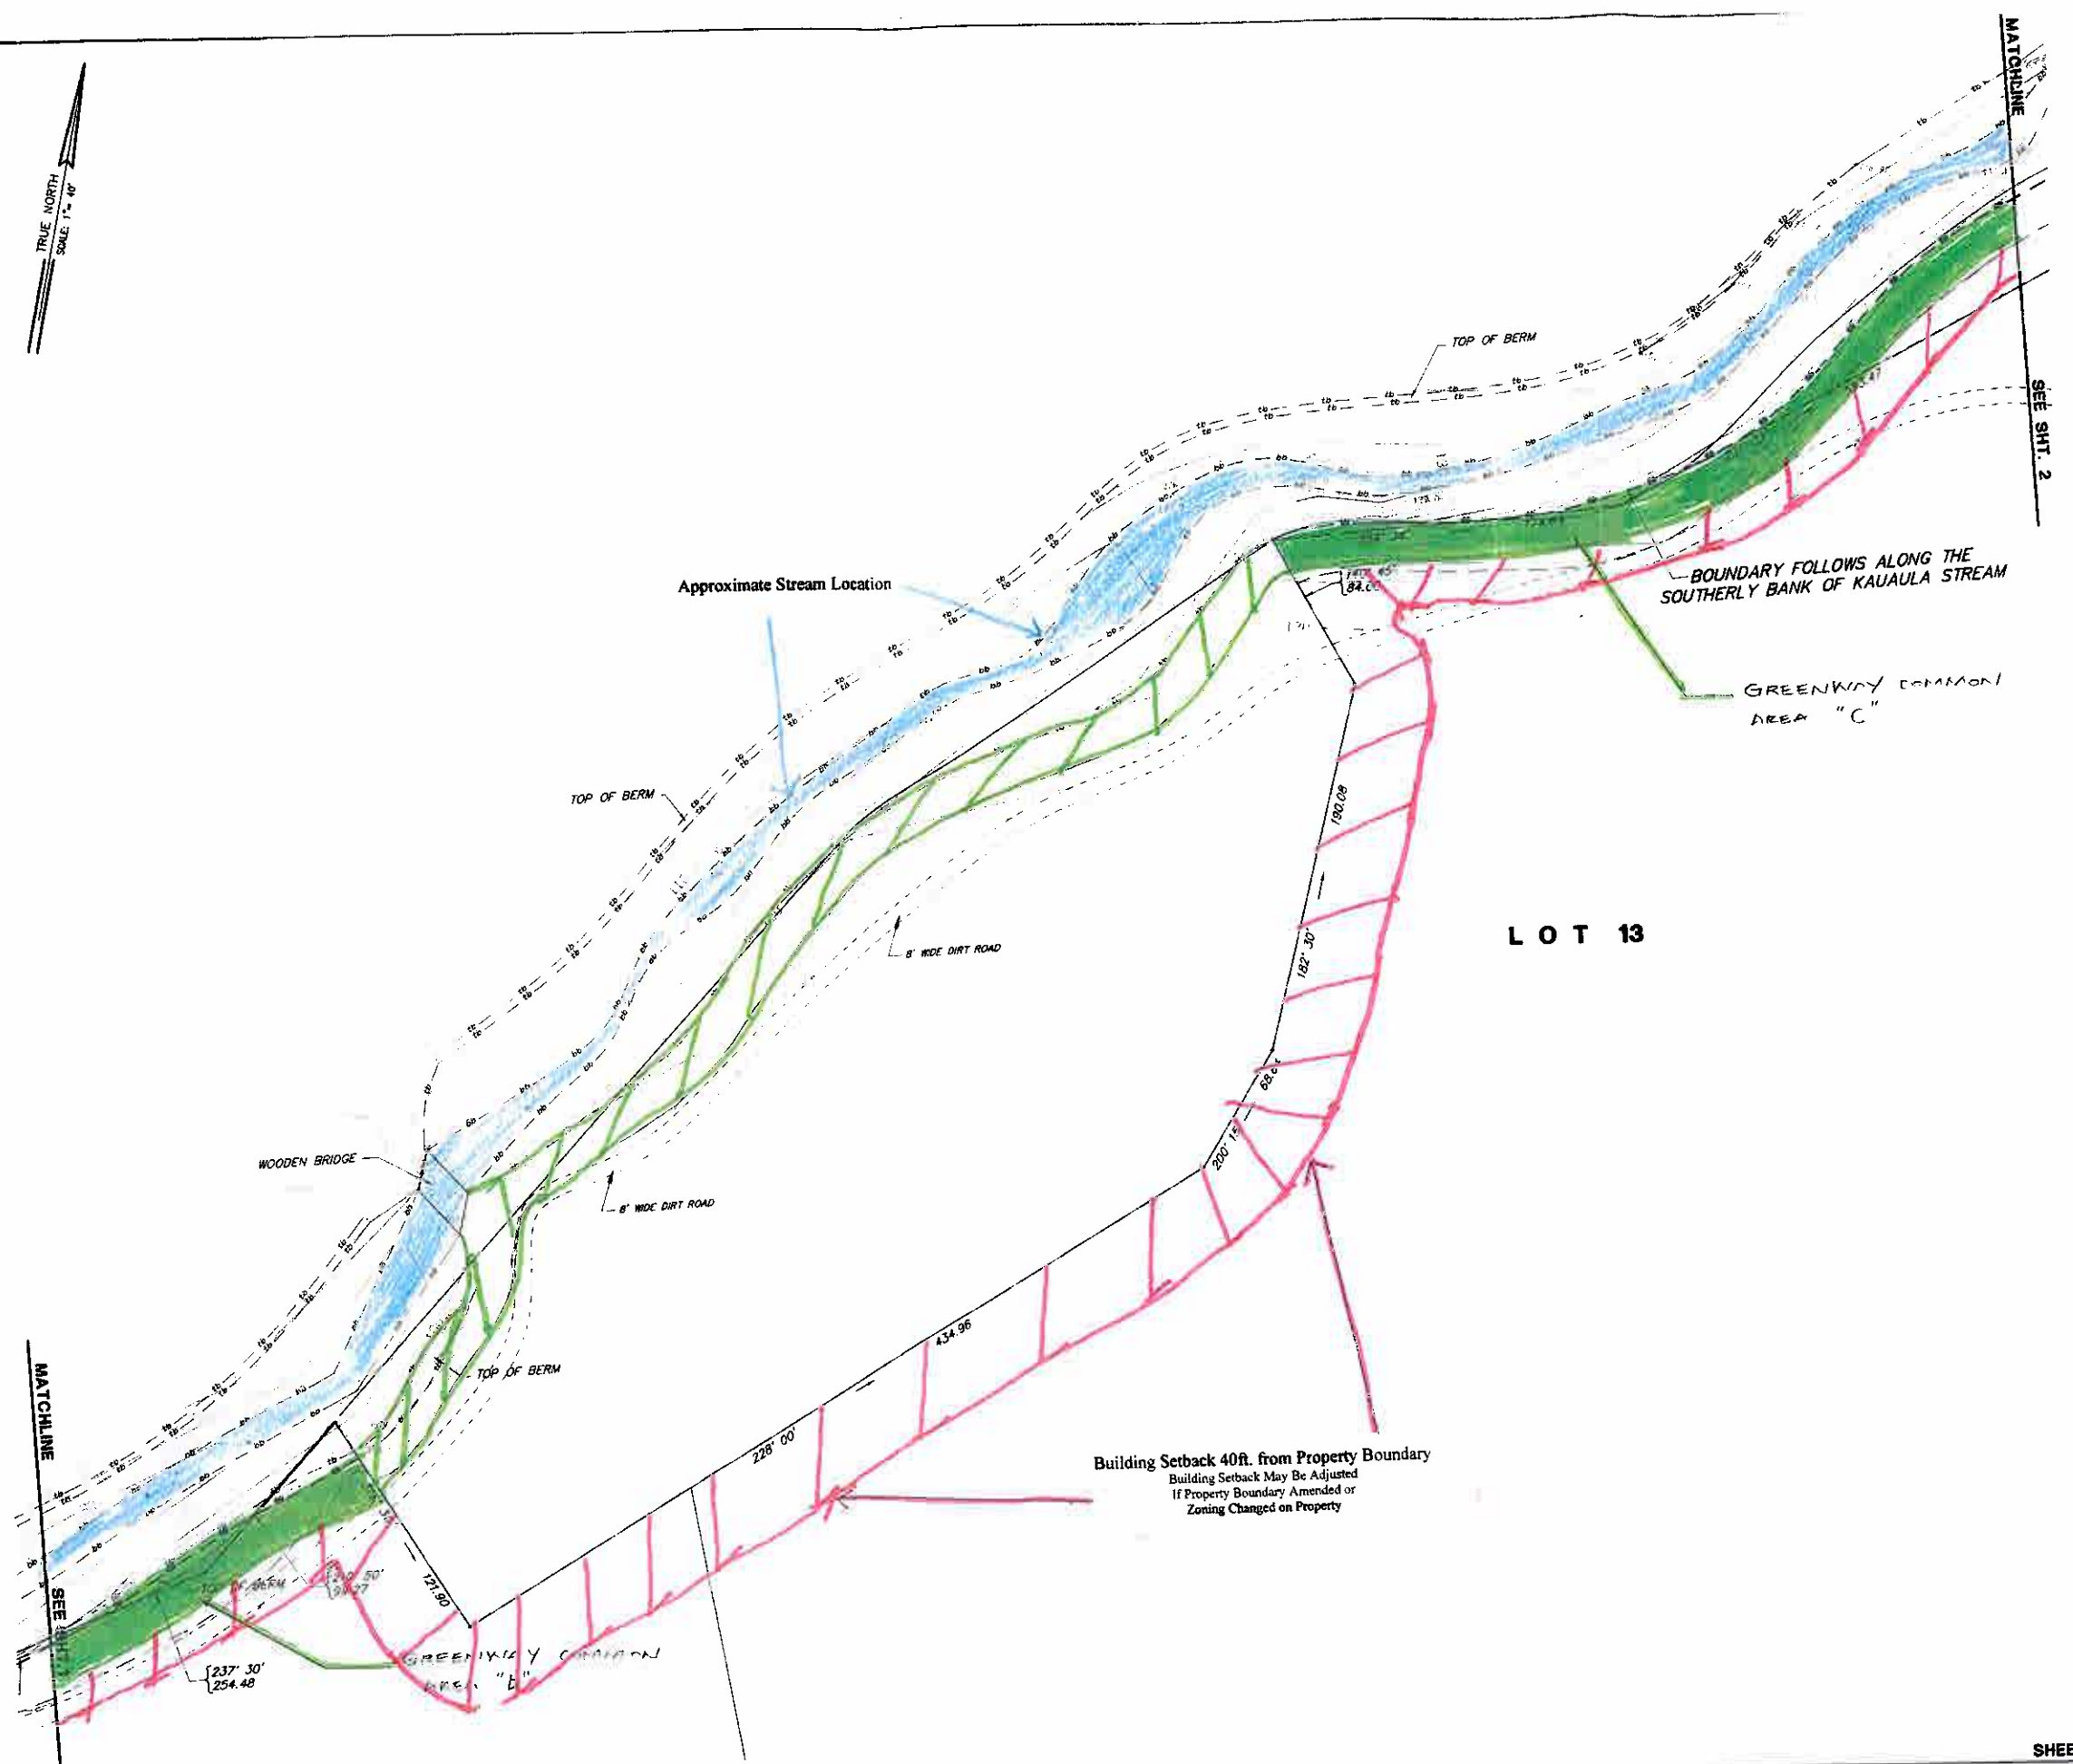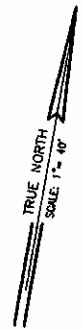


Building Setback 40ft. from Property Boundary
Building Setback May Be Adjusted
If Property Boundary Amended or
Zoning Changed on Property

Tax Map Key: (2) 4-7-02: 04(PORION)
(2) 4-7-03: 01(PORION)
871 KOLU STREET, SUITE 201
WAILUKU, MAUI, HAWAII 96793

R. T. TANAKA ENGINEERS, INC.
LAND SURVEYORS - CIVIL & STRUCTURAL ENGINEERS

PRINTED
DEC 11 2002
R.T. TANAKA ENGINEERS, INC.

SHEET 2 of 6 JUNE 27, 2001
JOB NO. 99-73

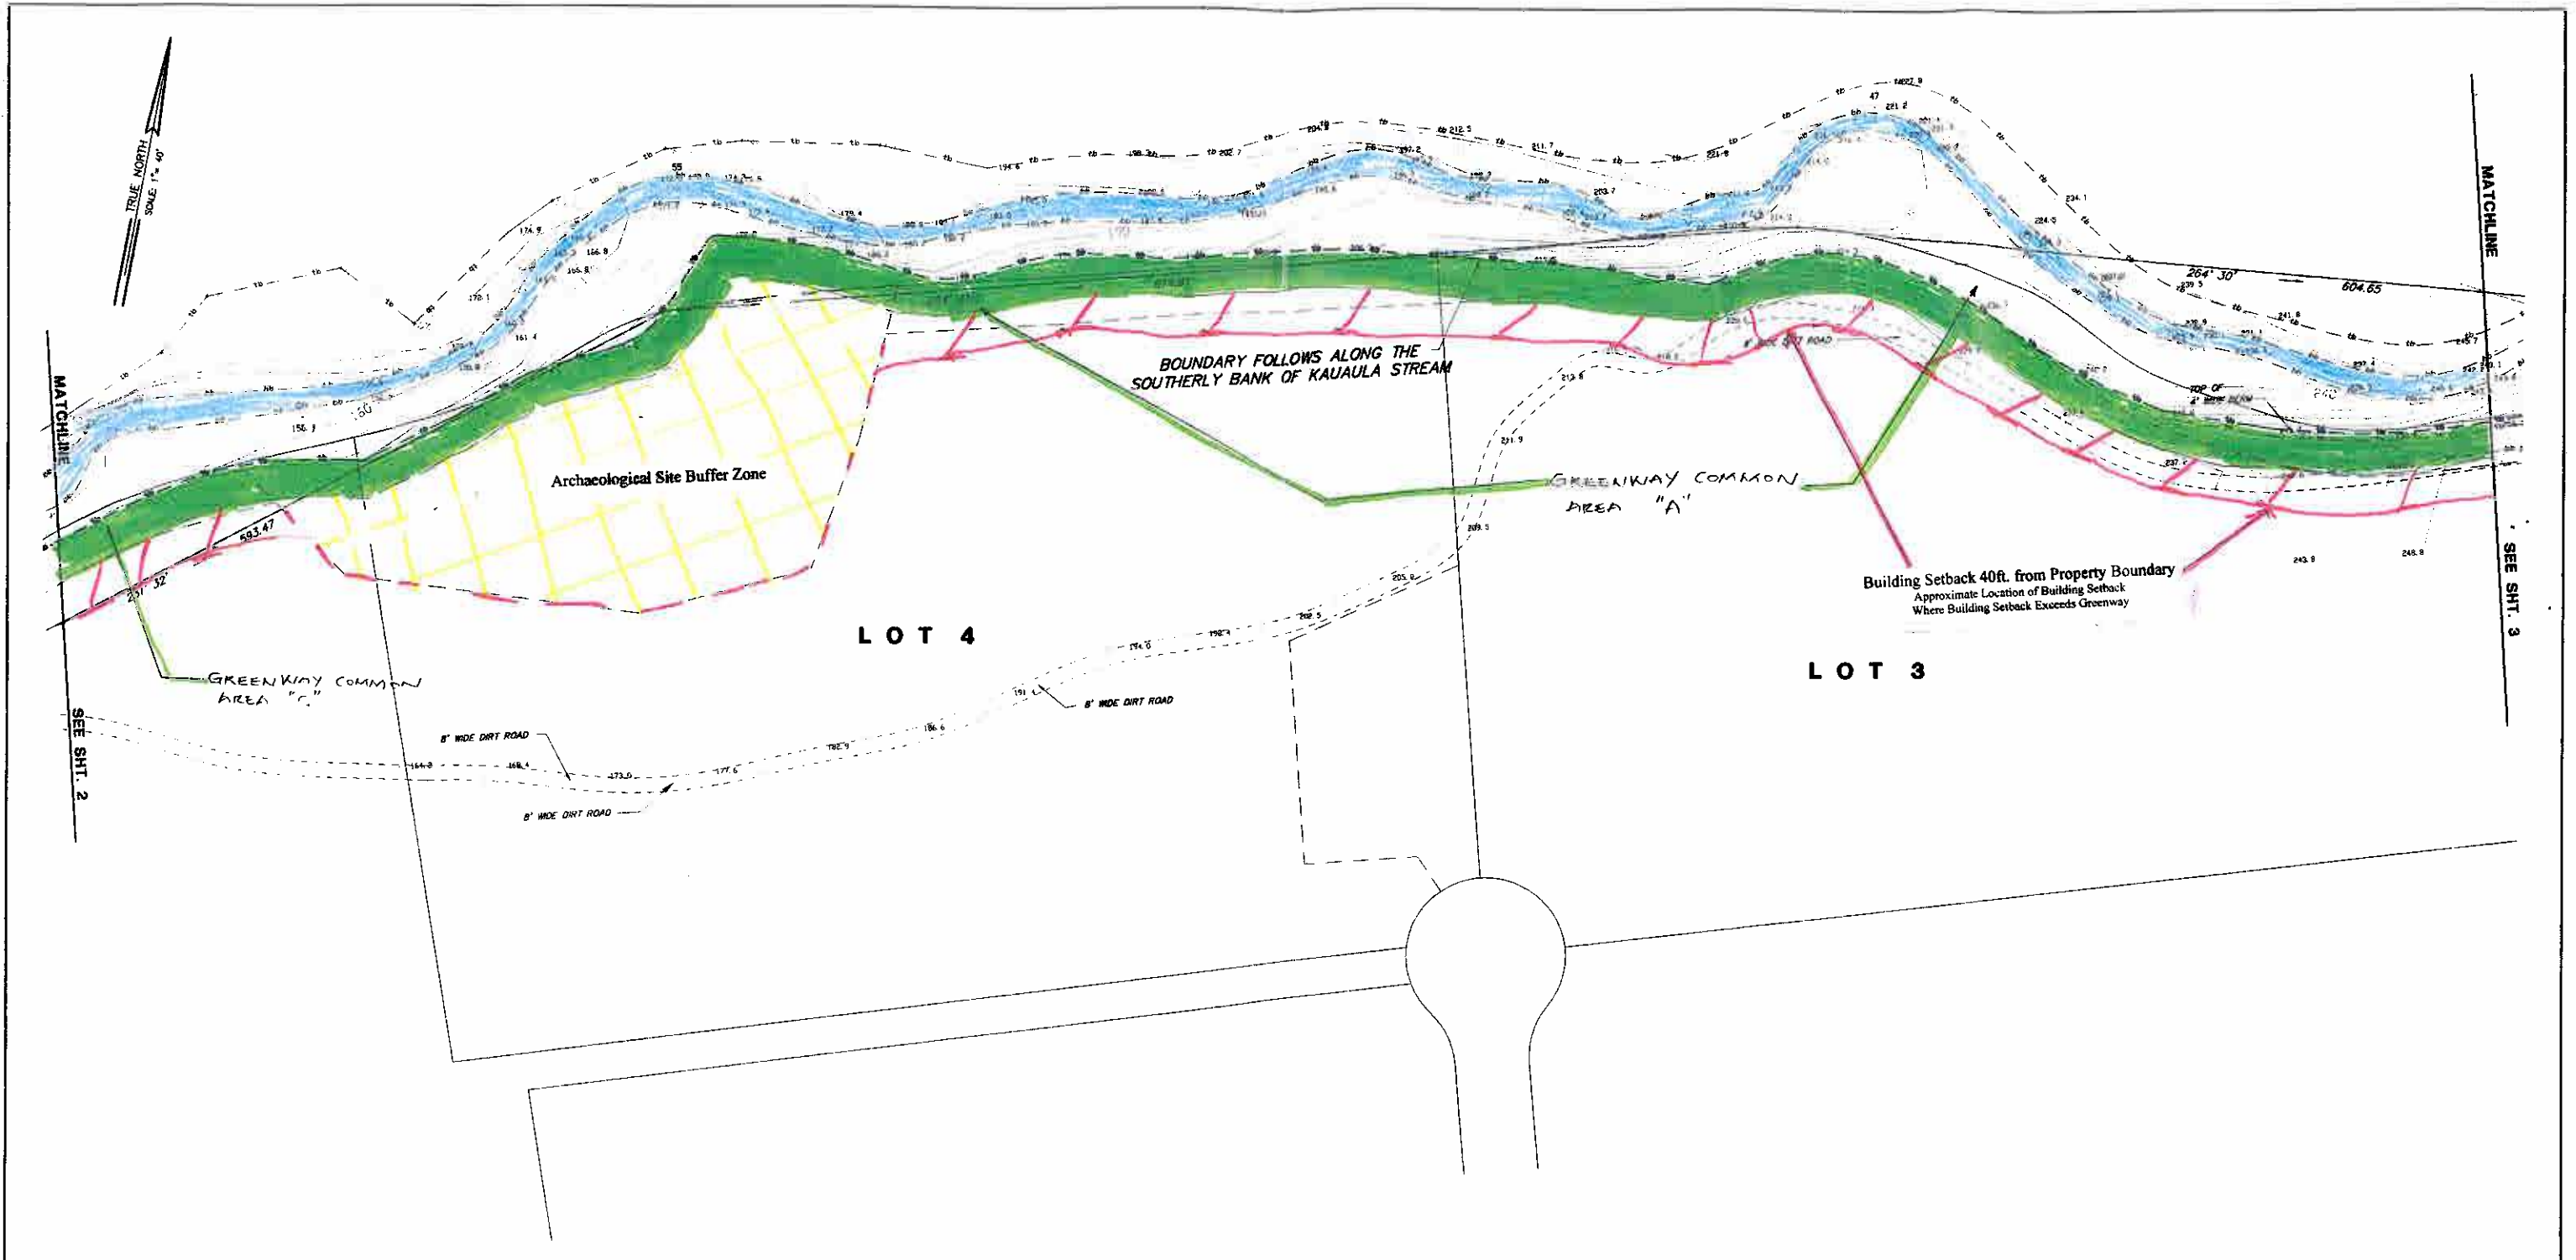


Tax Map Key: (2) 4-7-02: 04(PORION)
 (2) 4-7-03: 01(PORION)

871 KOLU STREET, SUITE 201
 WAILUKU, MAUI, HAWAII 96793

R. T. TANAKA ENGINEERS, INC.
 LAND SURVEYORS - CIVIL & STRUCTURAL ENGINEERS

PRINTED
 DEC 11 2002
 R.T. TANAKA ENGINEERS, INC.

SHEET 3 of 6 JUNE 27, 2001
 JOB NO. 99-73


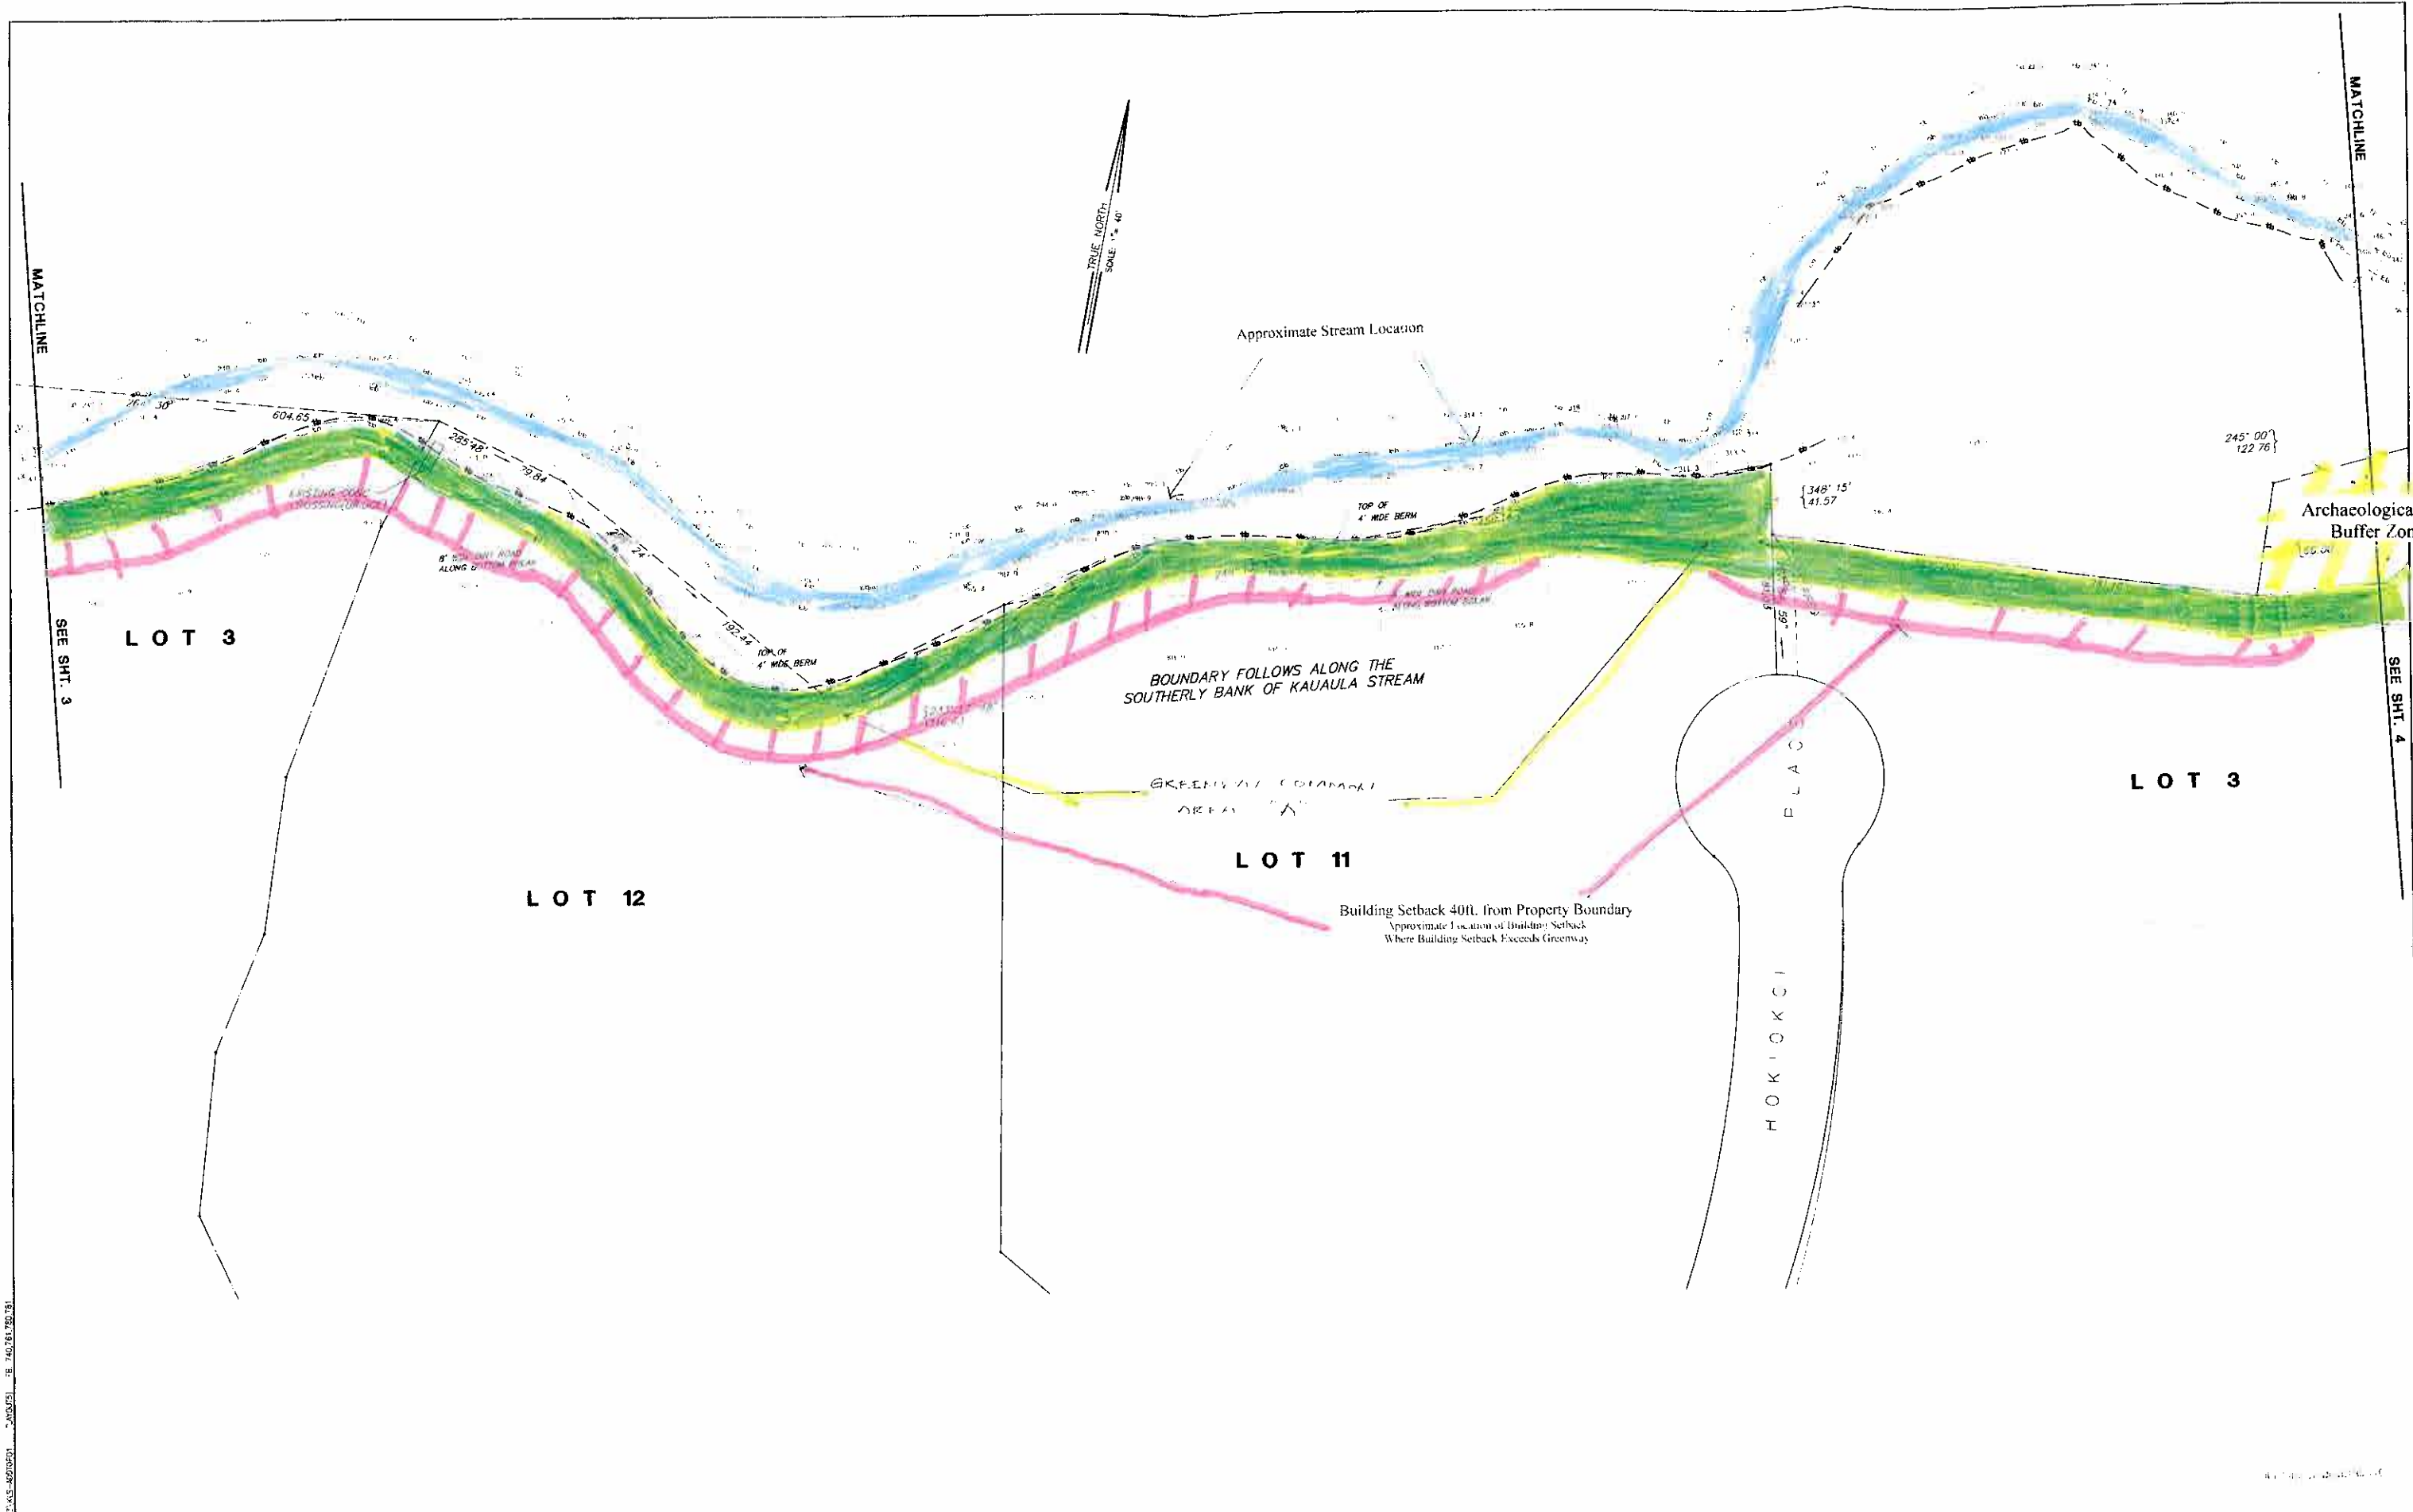


Tax Map Key: (2) 4-7-02: 04(PORION)
 (2) 4-7-03: 01(PORION)

871 KOLU STREET, SUITE 201
 WAILUKU, MAUI, HAWAII 96793

R. T. TANAKA ENGINEERS, INC.
 LAND SURVEYORS - CIVIL & STRUCTURAL ENGINEERS

SHEET 4 of 6 JUNE 27, 2001
 JOB NO. 99-73

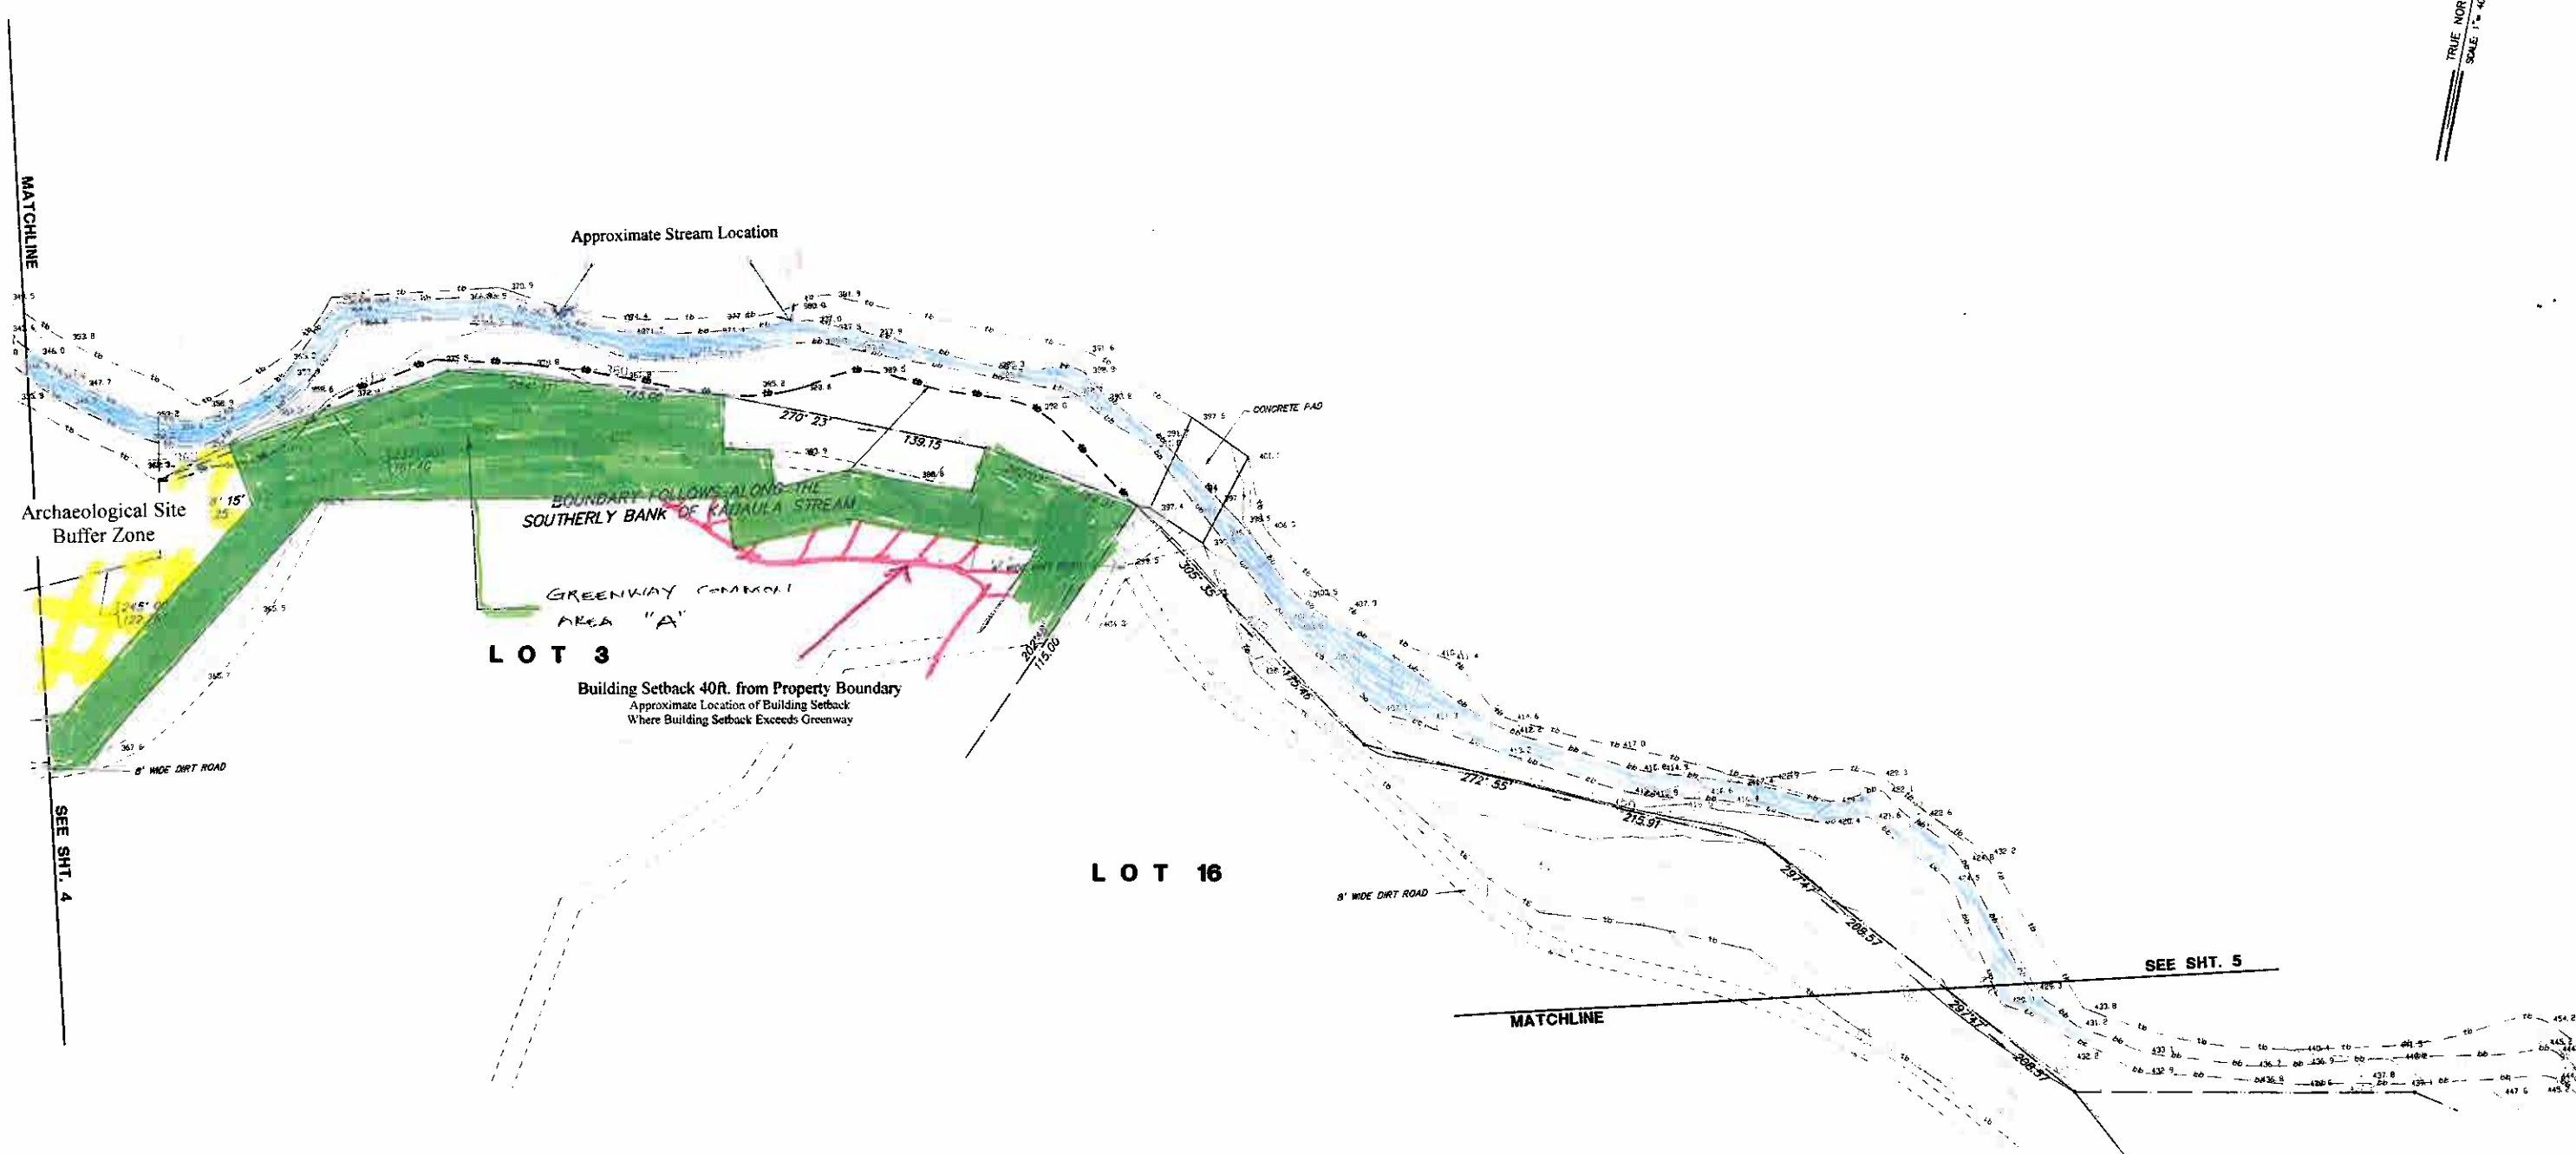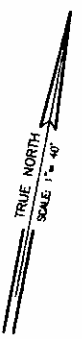

Tax Map Key: (2) 4-7-02: 04(PORION)
(2) 4-7-03: 01(PORION)
871 KOLU STREET, SUITE 201
WAILUKU, MAUI, HAWAII 96793

R. T. TANAKA ENGINEERS, INC.
LAND SURVEYORS - CIVIL & STRUCTURAL ENGINEERS

PRINTED
DEC 11 2002
R. T. TANAKA ENGINEERS, INC.
SHEET 5 of 6 JUNE 27, 2001
JOB NO. 99-73