

TRUE NORTH
SCALE: 1 IN. = 100 FT.

Makila Land Co., LLC
(Owner)

15' Back Yard Setback

Existing Cable Haul Road
with Access Rights of Others
and the State of Hawaii

15' Side Yard Setback

1
5.041 Acs.

15' Side Yard Setback

25' Front Yard Setback

N. LAUHOE PL.

EASEMENT E-6
for electrical, cable and
telephone purposes.

Kauaula Land Co., Ltd.
(Owners)

NOTES:

1. CONTOURS SHOWN ON THIS PLAN WERE OBTAINED FROM THE CONSTRUCTION PLANS FOR MAKILA PLANTATION - PHASE 2 AND AN AERIAL TOPOGRAPHIC SURVEY OF THE PROJECT SITE. THE AERIAL TOPOGRAPHIC SURVEY WAS PREPARED FOR GENERAL PLANNING PURPOSES ONLY. CONTOURS SHOWN SHALL BE USED AT THE DISCRETION OF THE OWNER AND VERIFIED BEFORE PROCEEDING WITH ANY WORK.


MAKILA LAND CO., LLC RESERVES ALL RIGHTS TO MAKE SUCH CHANGES AS ARE NECESSARY IN ITS SOLE JUDGEMENT.

PLOT PLAN for Lot 1 MAKILA PLANTATION - PH. 2

100.00	Lot Dimension	File Plan Lot No. 1
Ⓜ ⓔ	Utility-Water & Electric Property Line	Tax Map Key: (2) 4-7-01: Portion of 02 and (2) 4-7-04 : Portion of 04
---	Building Setback Line	Lot Size: 5.041 Acs.
- - -	Finish Grade Contours	Date: October 9, 2003
- - -	Per Construction Plans	Revised: December 17, 2003
Scale 1" = 100'-0"		Date
Letter	Description	Buyer's Signature
		Buyer's Signature
		Date

TRUE NORTH
SCALE: 1" = 100 FT.

Makila Land Co., LLC
(Owner)

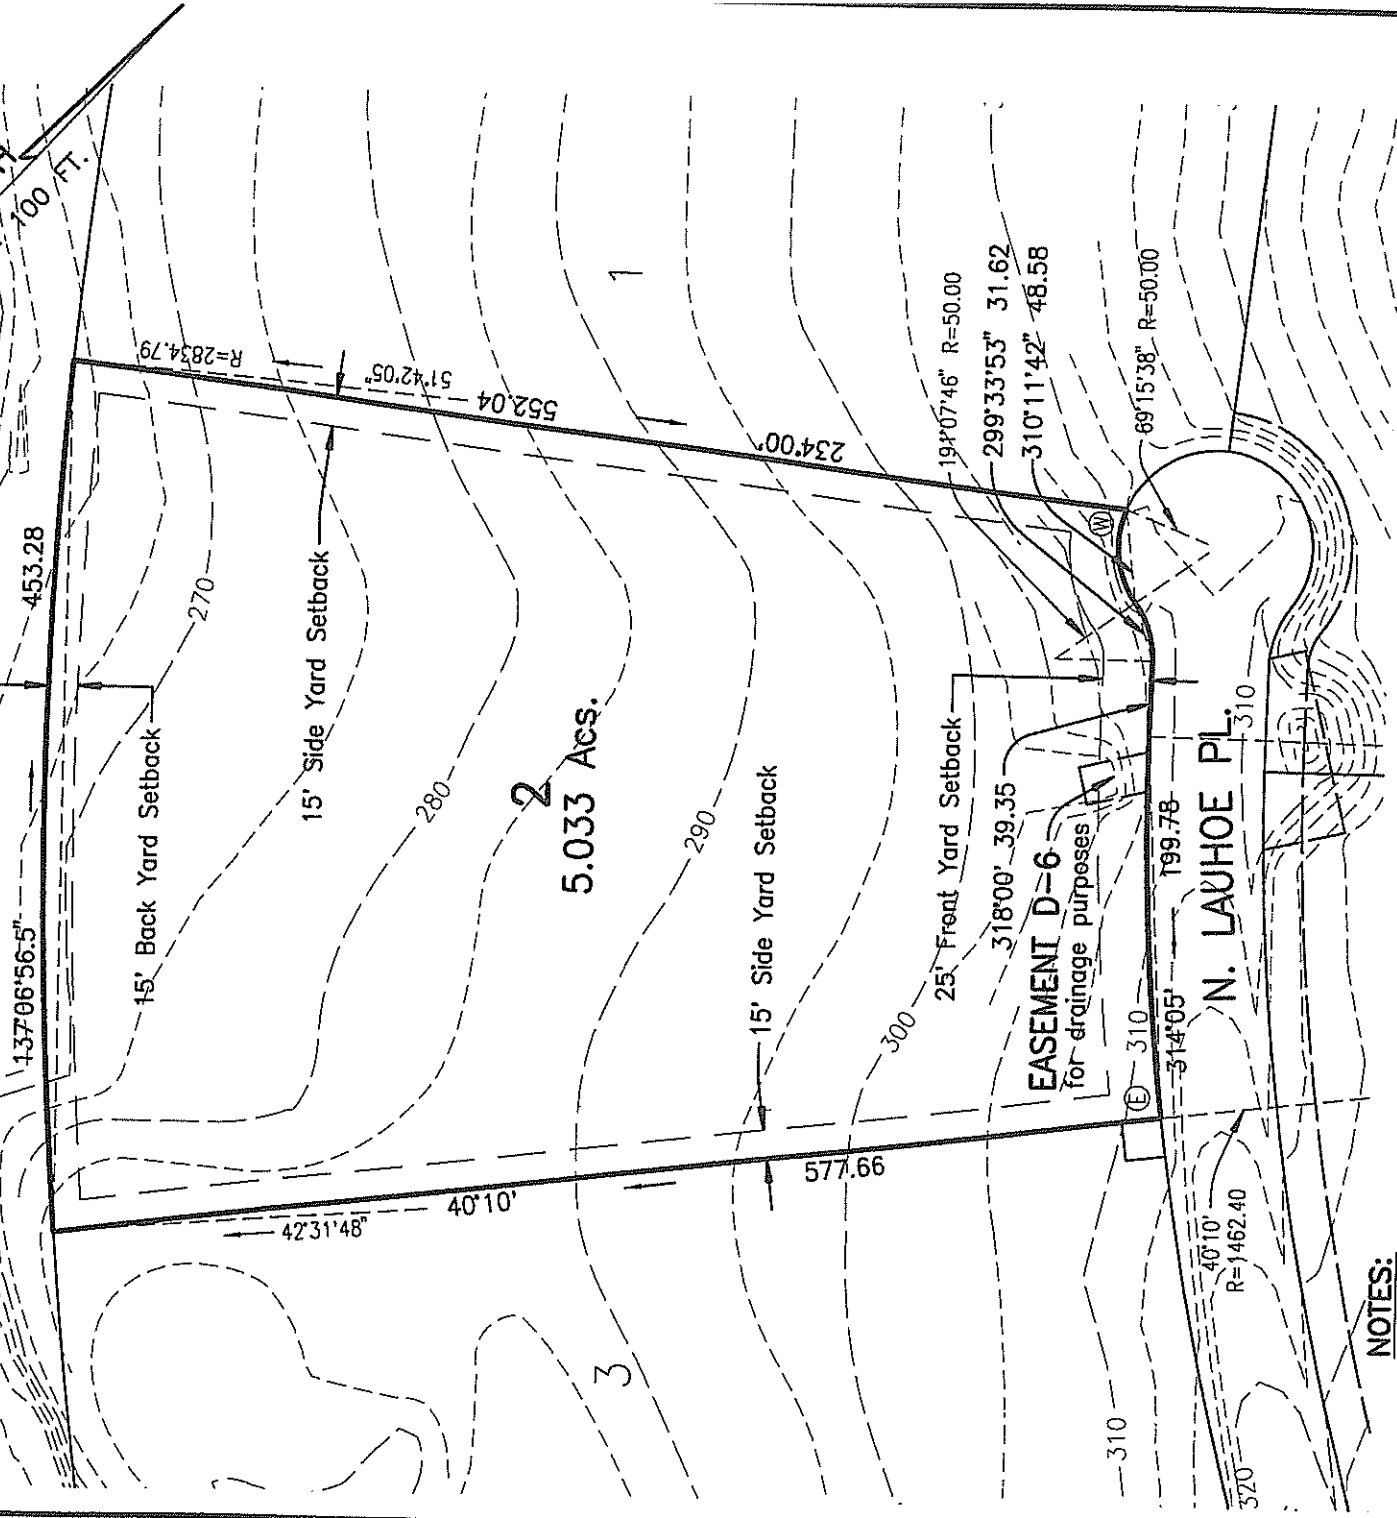


NOTES:

1. CONTOURS SHOWN ON THIS PLAN WERE OBTAINED FROM THE CONSTRUCTION PLANS FOR MAKILA PLANTATION - PHASE 2 AND AN AERIAL TOPOGRAPHIC SURVEY OF THE PROJECT SITE. THE AERIAL TOPOGRAPHIC SURVEY WAS PREPARED FOR GENERAL PLANNING PURPOSES ONLY. CONTOURS SHOWN SHALL BE USED AT THE DISCRETION OF THE OWNER AND VERIFIED BEFORE PROCEEDING WITH ANY WORK.

MAKILA LAND CO., LLC RESERVES ALL RIGHTS TO MAKE SUCH CHANGES AS ARE NECESSARY IN ITS SOLE JUDGEMENT.

PLOT PLAN for Lot 2 MAKILA PLANTATION - PH. 2

100.00	Lot Dimension Utility-Water & Electric Property Line Building Setback Line Finish Grade Contours Per Construction Plans	File Plan Lot No. 2	
		Tax Map Key: (2) 4-7-01: Portion of 02 and (2) 4-7-04 : Portion of 04	
		Lot Size: 5.033 Accs.	
		Date: October 9, 2003 Revised: December 17, 2003	
		Buyer's Signature	Date
Scale 1" = 100'-0"		Buyer's Signature	Date
Letter	Description	Date	

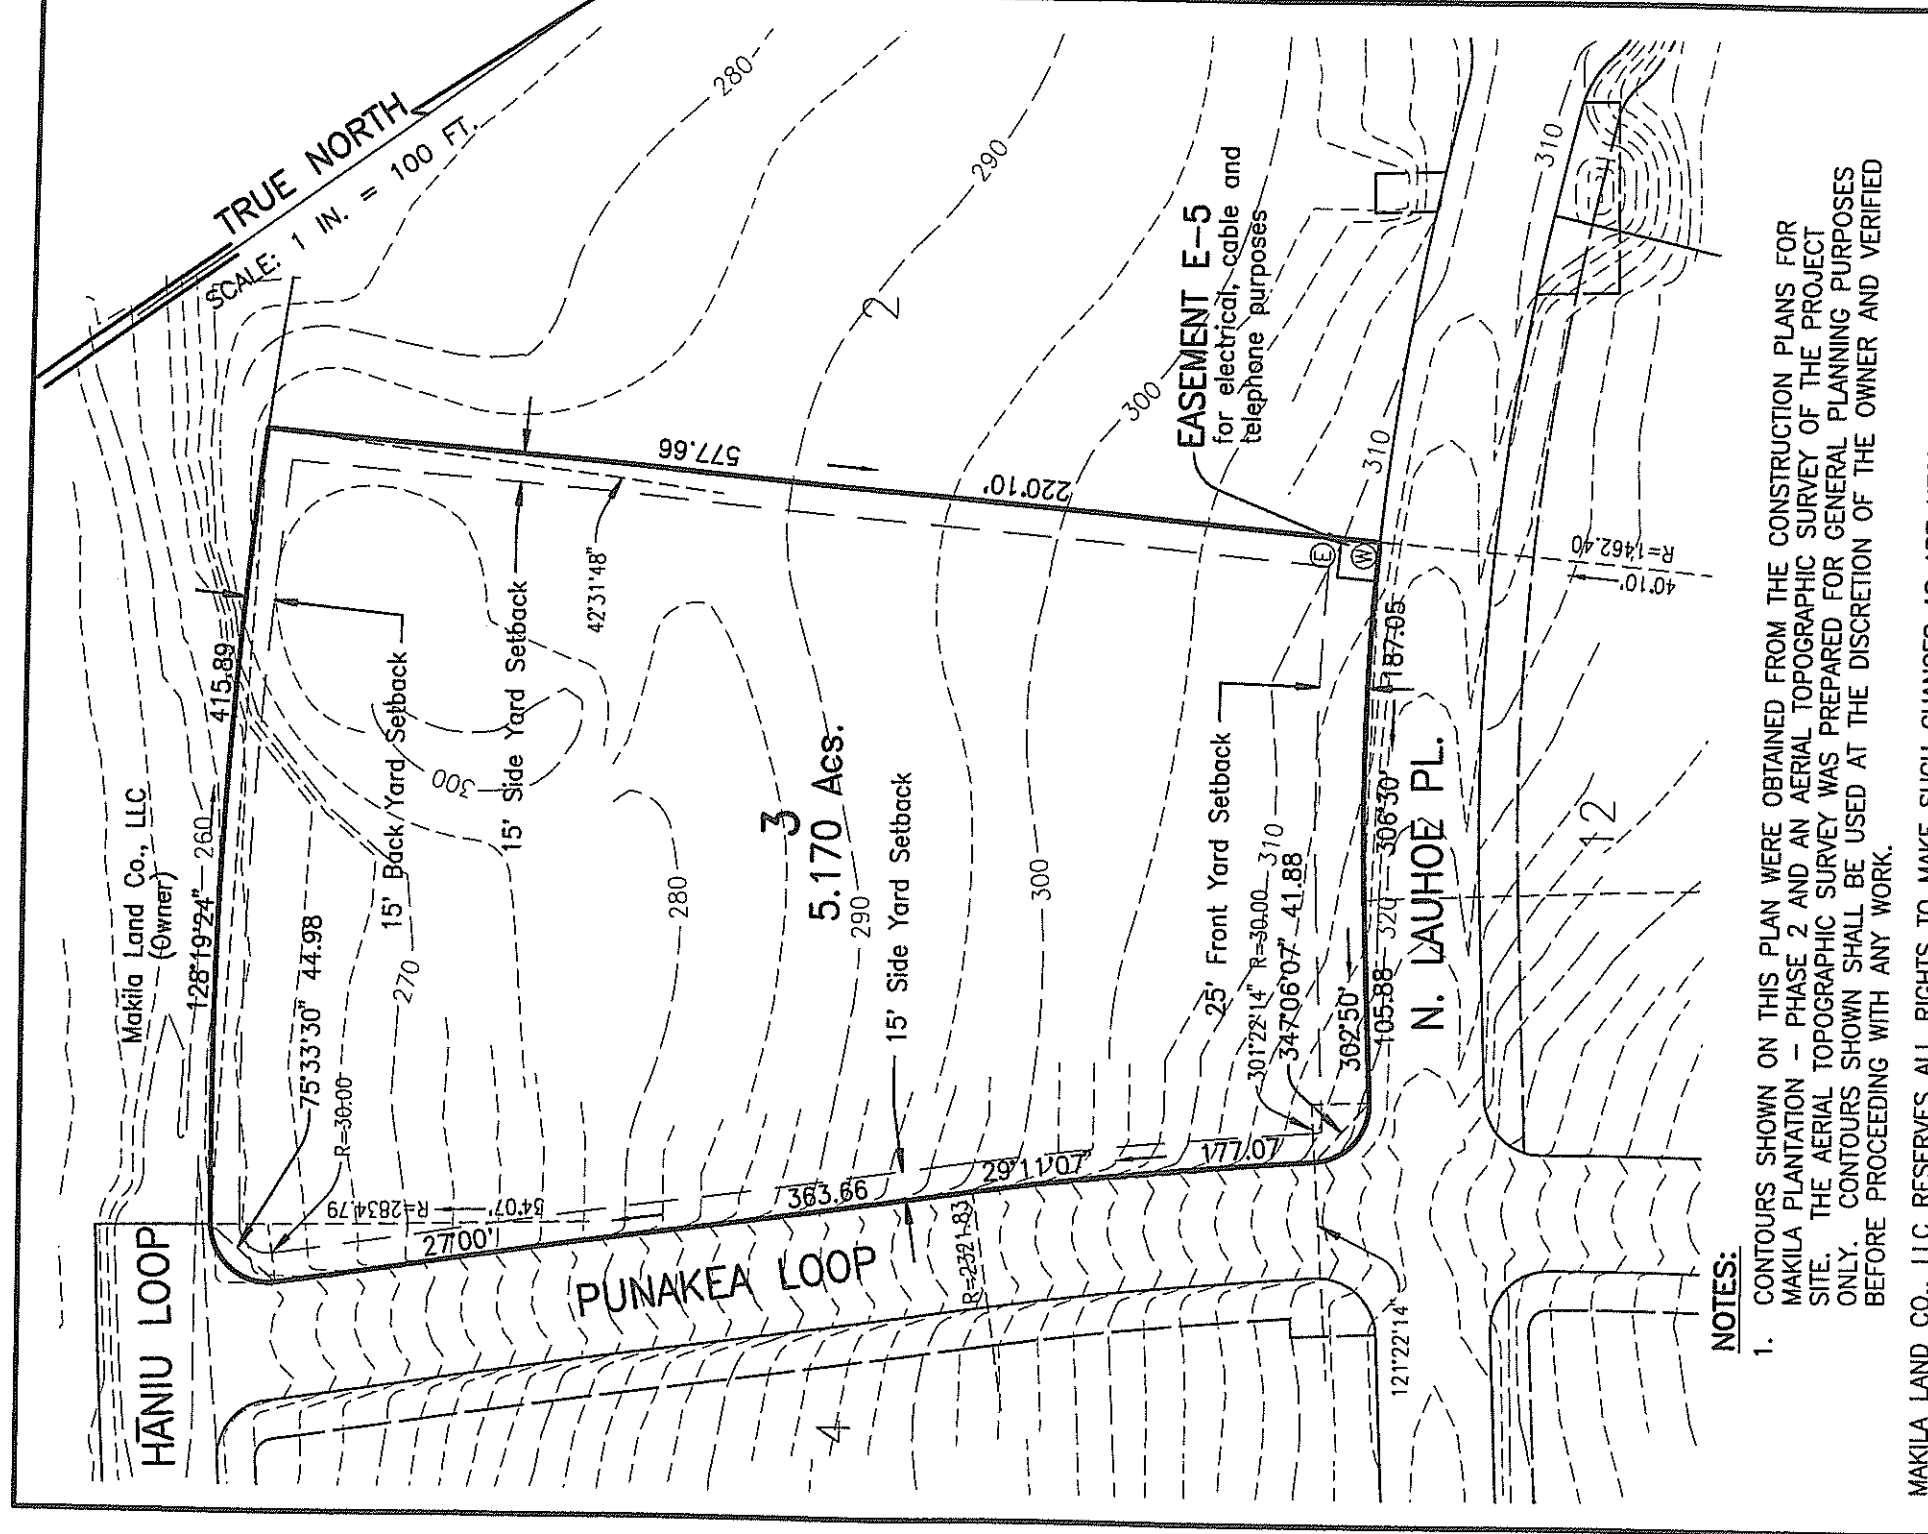

NOTES:

1. CONTOURS SHOWN ON THIS PLAN WERE OBTAINED FROM THE CONSTRUCTION PLANS FOR MAKILA PLANTATION - PHASE 2 AND AN AERIAL TOPOGRAPHIC SURVEY OF THE PROJECT SITE. THE AERIAL TOPOGRAPHIC SURVEY WAS PREPARED FOR GENERAL PLANNING PURPOSES ONLY. CONTOURS SHOWN SHALL BE USED AT THE DISCRETION OF THE OWNER AND VERIFIED BEFORE PROCEEDING WITH ANY WORK.


MAKILA LAND CO., LLC RESERVES ALL RIGHTS TO MAKE SUCH CHANGES AS ARE NECESSARY IN ITS SOLE JUDGEMENT.

PLOT PLAN for Lot 3 MAKILA PLANTATION - PH. 2

File Plan Lot No. 3
Tax Map Key: (2) 4-7-01: Portion of 02 and (2) 4-7-04 : Portion of 04
Lot Size: 5.170 Acs.
Date: October 9, 2003
Revised: December 17, 2003

100.00 ⑧ ⑨	Lot Dimension
---	Utility-Water & Electric
---	Property Line
---	Building Setback Line
---	Finish Grade Contours
---	Per Construction Plans

			Date _____
		Buyer's Signature _____	Date _____
Letter	Description	Buyer's Signature _____	Date _____

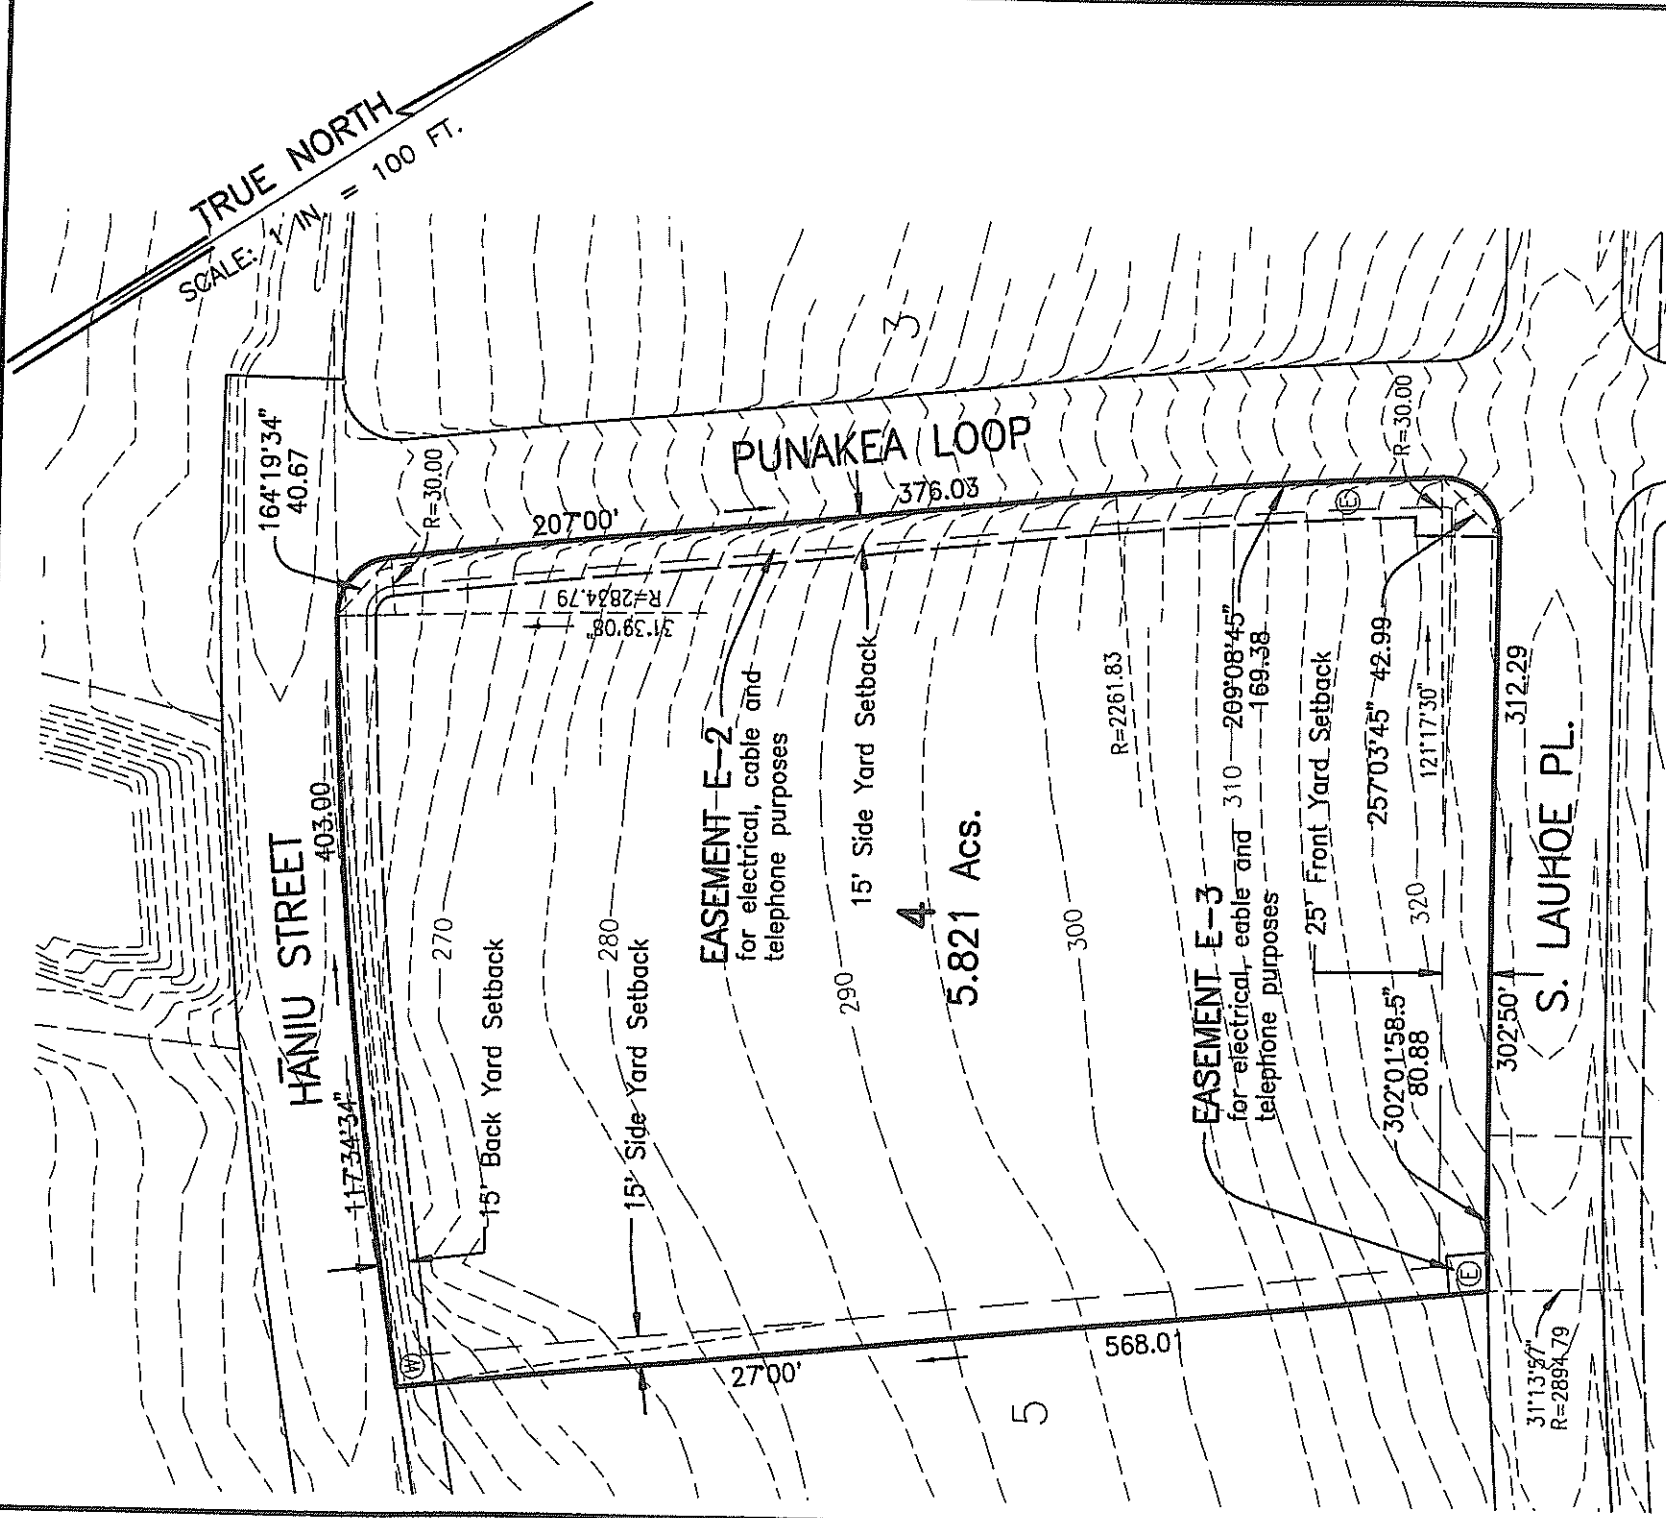

NOTES:


- 1. CONTOURS SHOWN ON THIS PLAN WERE OBTAINED FROM THE CONSTRUCTION PLANS FOR MAKILA PLANTATION - PHASE 2 AND AN AERIAL TOPOGRAPHIC SURVEY OF THE PROJECT SITE. THE AERIAL TOPOGRAPHIC SURVEY WAS PREPARED FOR GENERAL PLANNING PURPOSES ONLY. CONTOURS SHOWN SHALL BE USED AT THE DISCRETION OF THE OWNER AND VERIFIED BEFORE PROCEEDING WITH ANY WORK.

MAKILA LAND CO., LLC RESERVES ALL RIGHTS TO MAKE SUCH CHANGES AS ARE NECESSARY IN ITS SOLE JUDGEMENT.

PLOT PLAN for Lot 4 MAKILA PLANTATION - PH. 2

Lot Dimension		100.00	File Plan Lot No. 4
Utility-Water & Electric		(W) (E)	Tox Map Key: (2) 4-7-01: Portion of 02 and (2) 4-7-04: Portion of 04
Property Line		---	Lot Size: 5.821 Acs.
Building Setback Line		----	Date: October 29, 2003
Finish Grade Contours		-----	Revised: December 17, 2003
Per Construction Plans			
Scale		1" = 100'-0"	Buyer's Signature
Description			Date
Letter			Date

TRUE NORTH
SCALE: 1 IN. = 100 FT.

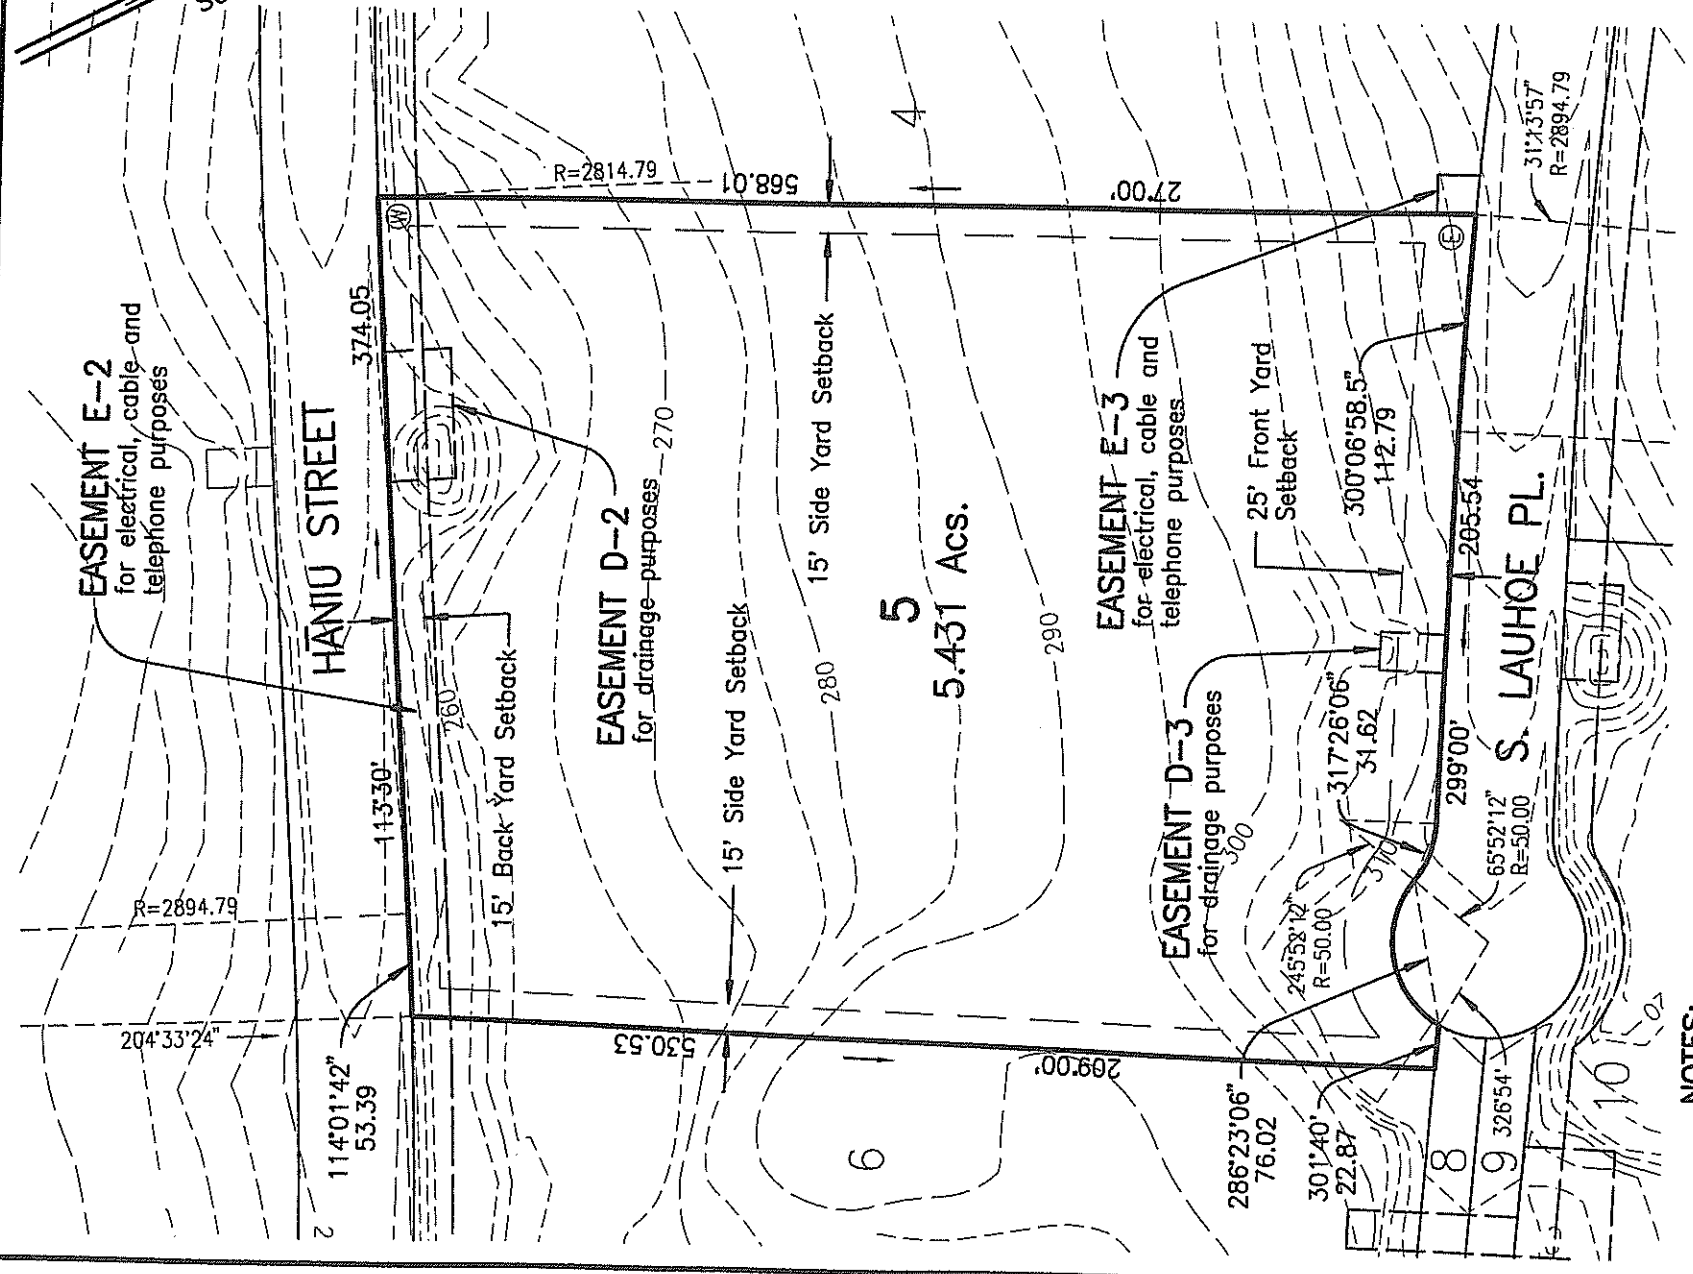


NOTES:

- CONTOURS SHOWN ON THIS PLAN WERE OBTAINED FROM THE CONSTRUCTION PLANS FOR MAKILA PLANTATION - PHASE 2 AND AN AERIAL TOPOGRAPHIC SURVEY OF THE PROJECT SITE. THE AERIAL TOPOGRAPHIC SURVEY WAS PREPARED FOR GENERAL PLANNING PURPOSES ONLY. CONTOURS SHOWN SHALL BE USED AT THE DISCRETION OF THE OWNER AND VERIFIED BEFORE PROCEEDING WITH ANY WORK.

MAKILA LAND CO., LLC RESERVES ALL RIGHTS TO MAKE SUCH CHANGES AS ARE NECESSARY IN ITS SOLE JUDGEMENT.

PLOT PLAN for Lot 5 MAKILA PLANTATION - PH. 2

100.00		Lot Dimension	File Plan Lot No. 5
① ②		Utility-Water & Electric Property Line	Tax Map Key: (2) 4-7-01: Portion of 02 and (2) 4-7-04 : Portion of 04
---		Building Setback Line	Lot Size: 5.431 Ac.
---		Finish Grade Contours Per Construction Plans	Date: October 9, 2003
			Revised: December 17, 2003
Letter	Description	Buyer's Signature	Date
		Scale	1" = 100'-0"
		Buyer's Signature	Date
		Buyer's Signature	Date

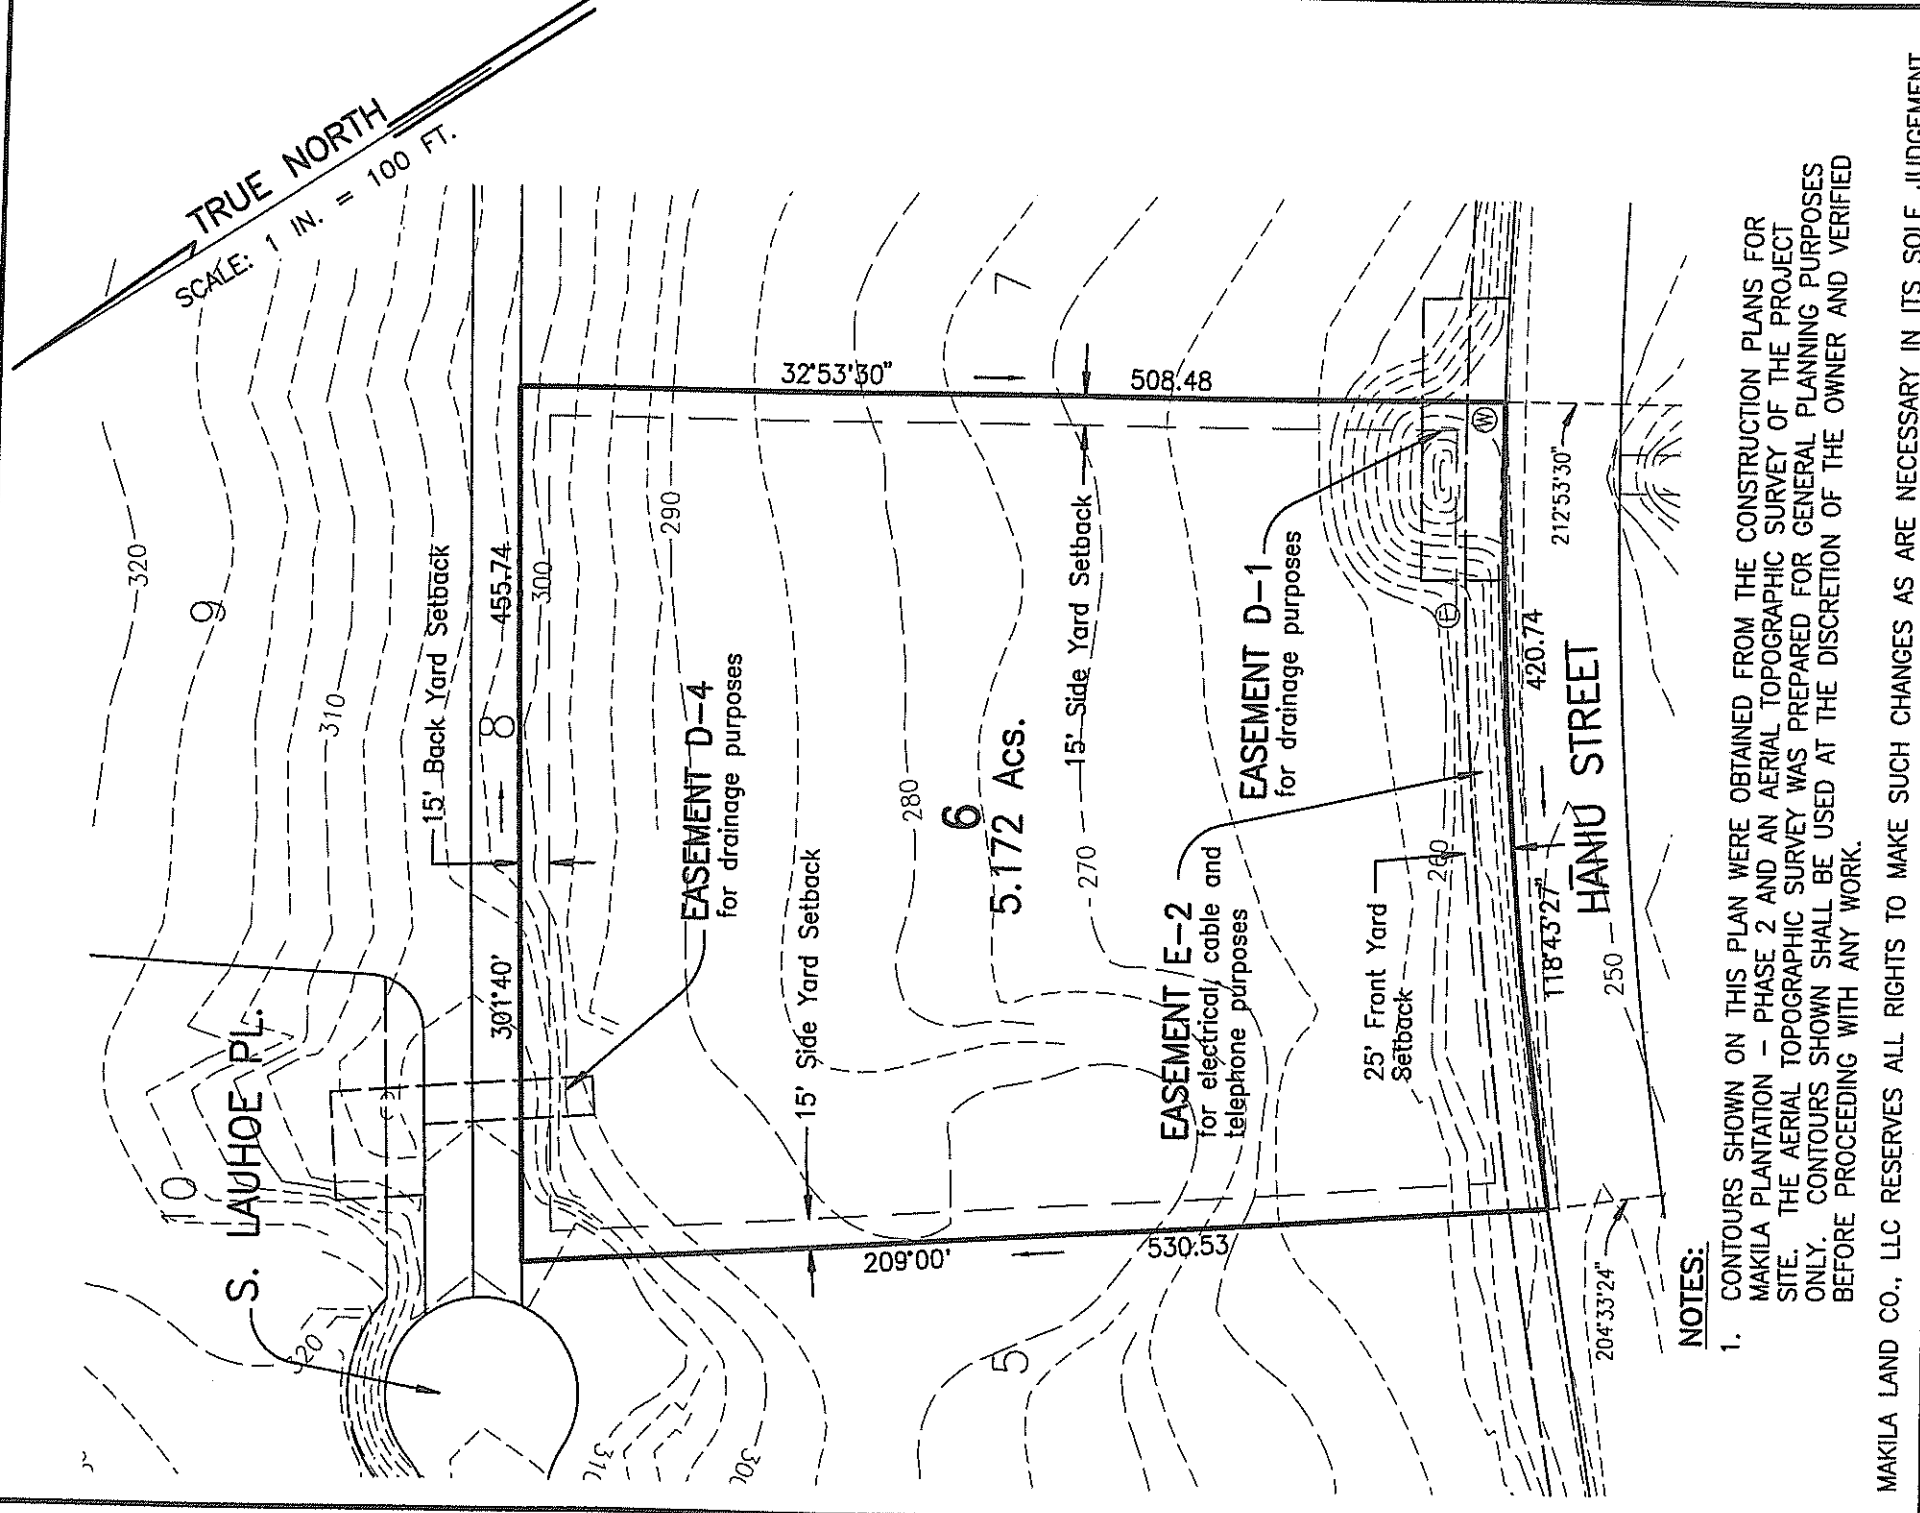

TRUE NORTH
SCALE: 1 IN. = 100 FT.

NOTES:

1. CONTOURS SHOWN ON THIS PLAN WERE OBTAINED FROM THE CONSTRUCTION PLANS FOR MAKILA PLANTATION - PHASE 2 AND AN AERIAL TOPOGRAPHIC SURVEY OF THE PROJECT SITE. THE AERIAL TOPOGRAPHIC SURVEY WAS PREPARED FOR GENERAL PLANNING PURPOSES ONLY. CONTOURS SHOWN SHALL BE USED AT THE DISCRETION OF THE OWNER AND VERIFIED BEFORE PROCEEDING WITH ANY WORK.

MAKILA LAND CO., LLC RESERVES ALL RIGHTS TO MAKE SUCH CHANGES AS ARE NECESSARY IN ITS SOLE JUDGEMENT.

PLOT PLAN for Lot 6 MAKILA PLANTATION - PH. 2

	100.00	Lot Dimension	File Plan Lot No. 6
		Utility-Water & Electric Property Line	Tax Map Key: (2) 4-7-01: Portion of 02 and (2) 4-7-04: Portion of 04
		Building Setback Line	Lot Size: 5.172 Acs.
		Finish Grade Contours Per Construction Plans	Date: October 9, 2003
			Revised: December 17, 2003
Letter	Description	Buyer's Signature	Date

TRUE NORTH

SCALE: 1 IN. = 100 FT.

8

9

15' Beck-Yard Setback

391'40' 101.91 442.39 306'50'

290

15' Side Yard Setback

7 290

5.107 ACS.

15' Side Yard Setback

6

508.48

212'53'30" 212'53'30"

EASEMENT D-1 for drainage purposes
EASEMENT E-2 for electrical, cable and telephone purposes

25' Front Yard Setback

124'15'56" 138.81

HANIU STREET

130'45'38.5" 183.88

212'53'30"

215'38'22" R=2,894.59

250

R=1,030.00

54'00"

40'00" 73.21

135'53" 27.01

65'00" 79.37

401.91

NOTES:

- 1. CONTOURS SHOWN ON THIS PLAN WERE OBTAINED FROM THE CONSTRUCTION PLANS FOR MAKILA PLANTATION - PHASE 2 AND AN AERIAL TOPOGRAPHIC SURVEY OF THE PROJECT SITE. THE AERIAL TOPOGRAPHIC SURVEY WAS PREPARED FOR GENERAL PLANNING PURPOSES ONLY. CONTOURS SHOWN SHALL BE USED AT THE DISCRETION OF THE OWNER AND VERIFIED BEFORE PROCEEDING WITH ANY WORK.

MAKILA LAND CO., LLC RESERVES ALL RIGHTS TO MAKE SUCH CHANGES AS ARE NECESSARY IN ITS SOLE JUDGEMENT.

PLOT PLAN for Lot 7 MAKILA PLANTATION - PH. 2

File Plan Lot No. 7
Tax Map Key: (2) 4-7-01; Portion of 02 and (2) 4-7-04; Portion of 04
Lot Size: 5.107 Acs.
Date: October 9, 2003
Revised: December 17, 2003

Lot Dimension	100.00
Utility-Water & Electric	Ⓧ Ⓧ
Property Line	——
Building Setback Line	——
Finish Grade Contours	- - - -
Per Construction Plans	- - - -


Letter	Description	Date	Buyer's Signature	Date

Scale 1" = 100'-0"

Buyer's Signature _____ Date _____

Buyer's Signature _____ Date _____

0:\prog\0104\4rad\0303ss\041-10.dwg

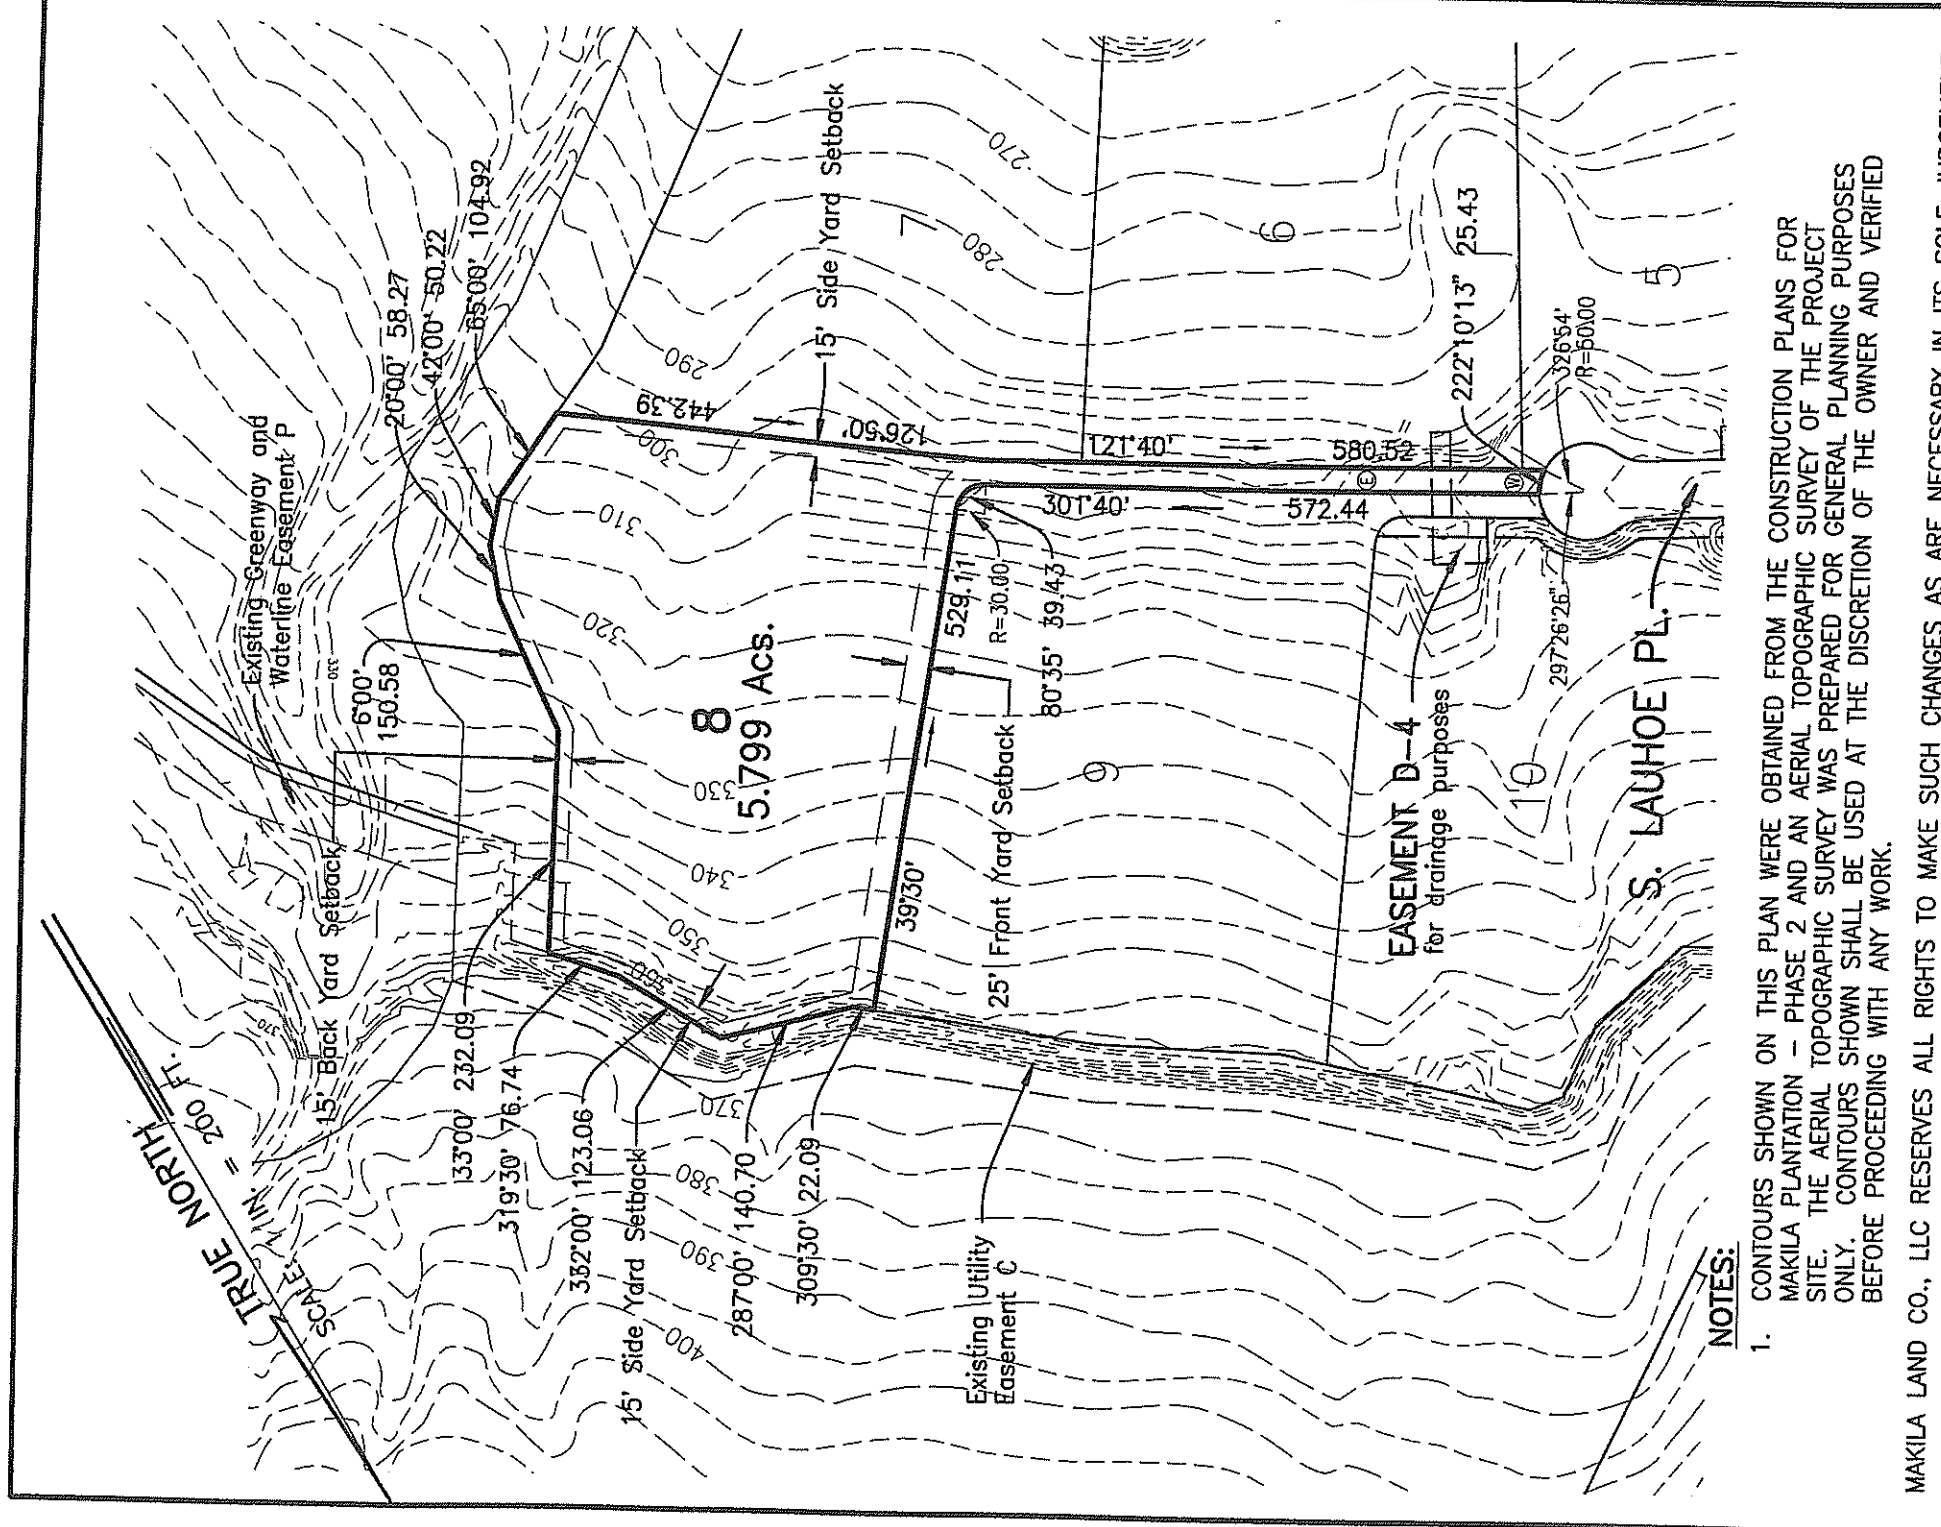


NOTES:

1. CONTOURS SHOWN ON THIS PLAN WERE OBTAINED FROM THE CONSTRUCTION PLANS FOR MAKILA PLANTATION - PHASE 2 AND AN AERIAL TOPOGRAPHIC SURVEY OF THE PROJECT SITE. THE AERIAL TOPOGRAPHIC SURVEY WAS PREPARED FOR GENERAL PLANNING PURPOSES ONLY. CONTOURS SHOWN SHALL BE USED AT THE DISCRETION OF THE OWNER AND VERIFIED BEFORE PROCEEDING WITH ANY WORK.

MAKILA LAND CO., LLC RESERVES ALL RIGHTS TO MAKE SUCH CHANGES AS ARE NECESSARY IN ITS SOLE JUDGEMENT.

PLOT PLAN for Lot 8 MAKILA PLANTATION - PH. 2

100.00		Lot Dimension	File Plan Lot No. 8
Ⓞ	Ⓞ	Utility-Water & Electric Property Line	Tax Map Key: (2) 4-7-01: Portion of 02 and (2) 4-7-04 : Portion of 04
---	---	Building Setback Line	Lot Size: 5.799 Ac.
- - -	- - -	Finish Grade Contours	Date: October 29, 2003
---	---	Per Construction Plans	Revised: December 17, 2003
Scale		Buyer's Signature	Date
1" = 200'-0"		Buyer's Signature	Date
Letter	Description	Date	Date

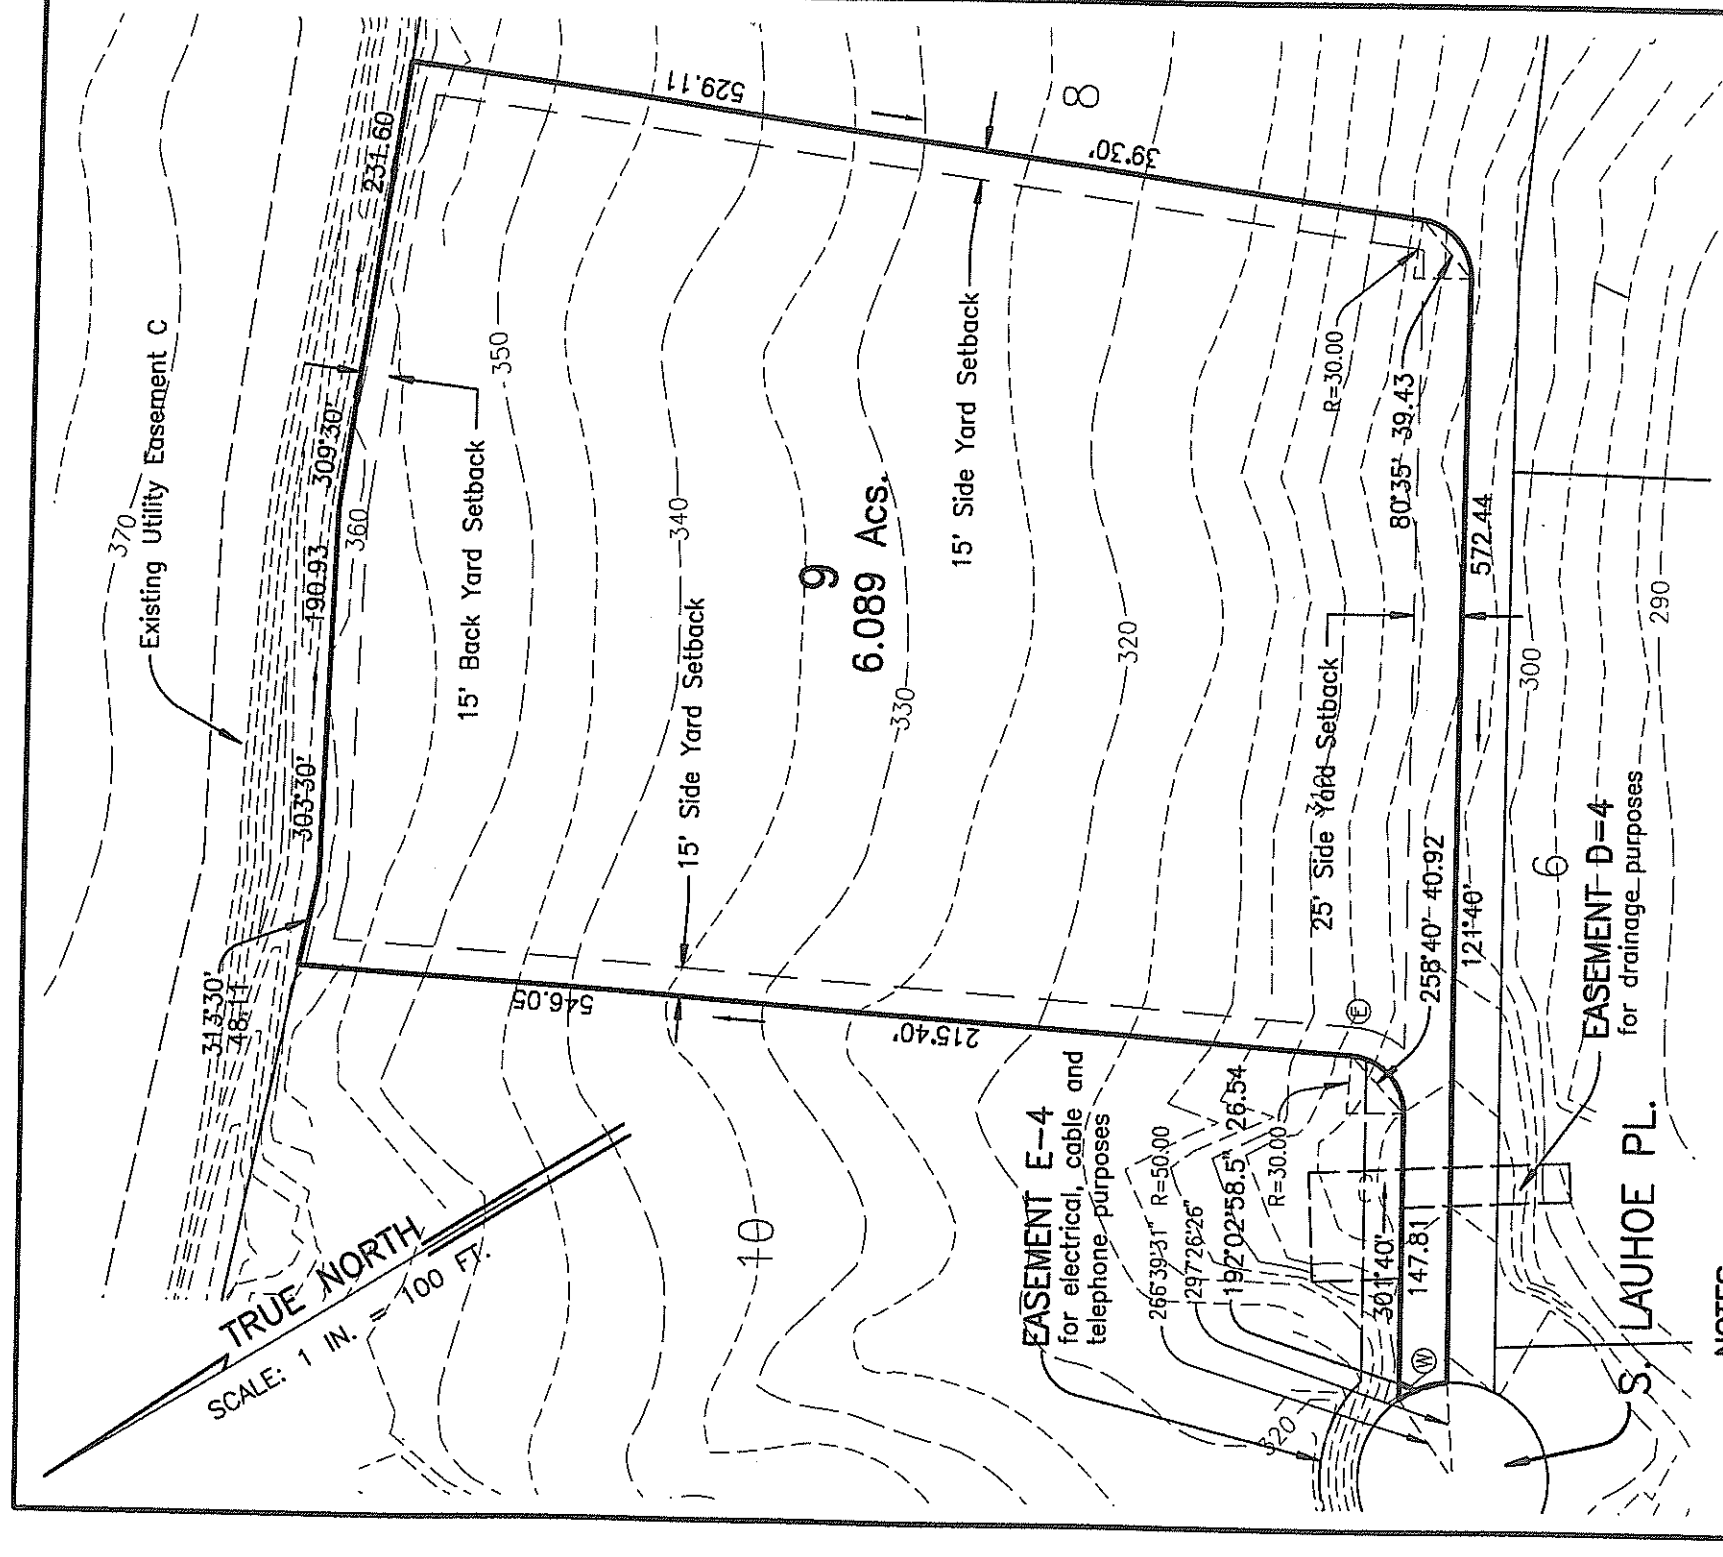

NOTES:

- CONTOURS SHOWN ON THIS PLAN WERE OBTAINED FROM THE CONSTRUCTION PLANS FOR MAKILA PLANTATION - PHASE 2 AND AN AERIAL TOPOGRAPHIC SURVEY OF THE PROJECT SITE. THE AERIAL TOPOGRAPHIC SURVEY WAS PREPARED FOR GENERAL PLANNING PURPOSES ONLY. CONTOURS SHOWN SHALL BE USED AT THE DISCRETION OF THE OWNER AND VERIFIED BEFORE PROCEEDING WITH ANY WORK.

MAKILA LAND CO., LLC RESERVES ALL RIGHTS TO MAKE SUCH CHANGES AS ARE NECESSARY IN ITS SOLE JUDGEMENT.


PLOT PLAN for Lot 9 **MAKILA PLANTATION - PH. 2**

File Plan Lot No. 9
Tax Map Key: (2) 4-7-01: Portion of 02 and (2) 4-7-04 : Portion of 04
Lot Size: 6.089 Acs.
Date: October 9, 2003
Revised: December 17, 2003

100.00	Lot Dimension
(W) (E)	Utility-Water & Electric
---	Property Line
---	Building Setback Line
---	Finish Grade Contours Per Construction Plans

Letter	Description	Date

	Scale 1" = 100'-0"
	Buyer's Signature
	Date
	Buyer's Signature
	Date

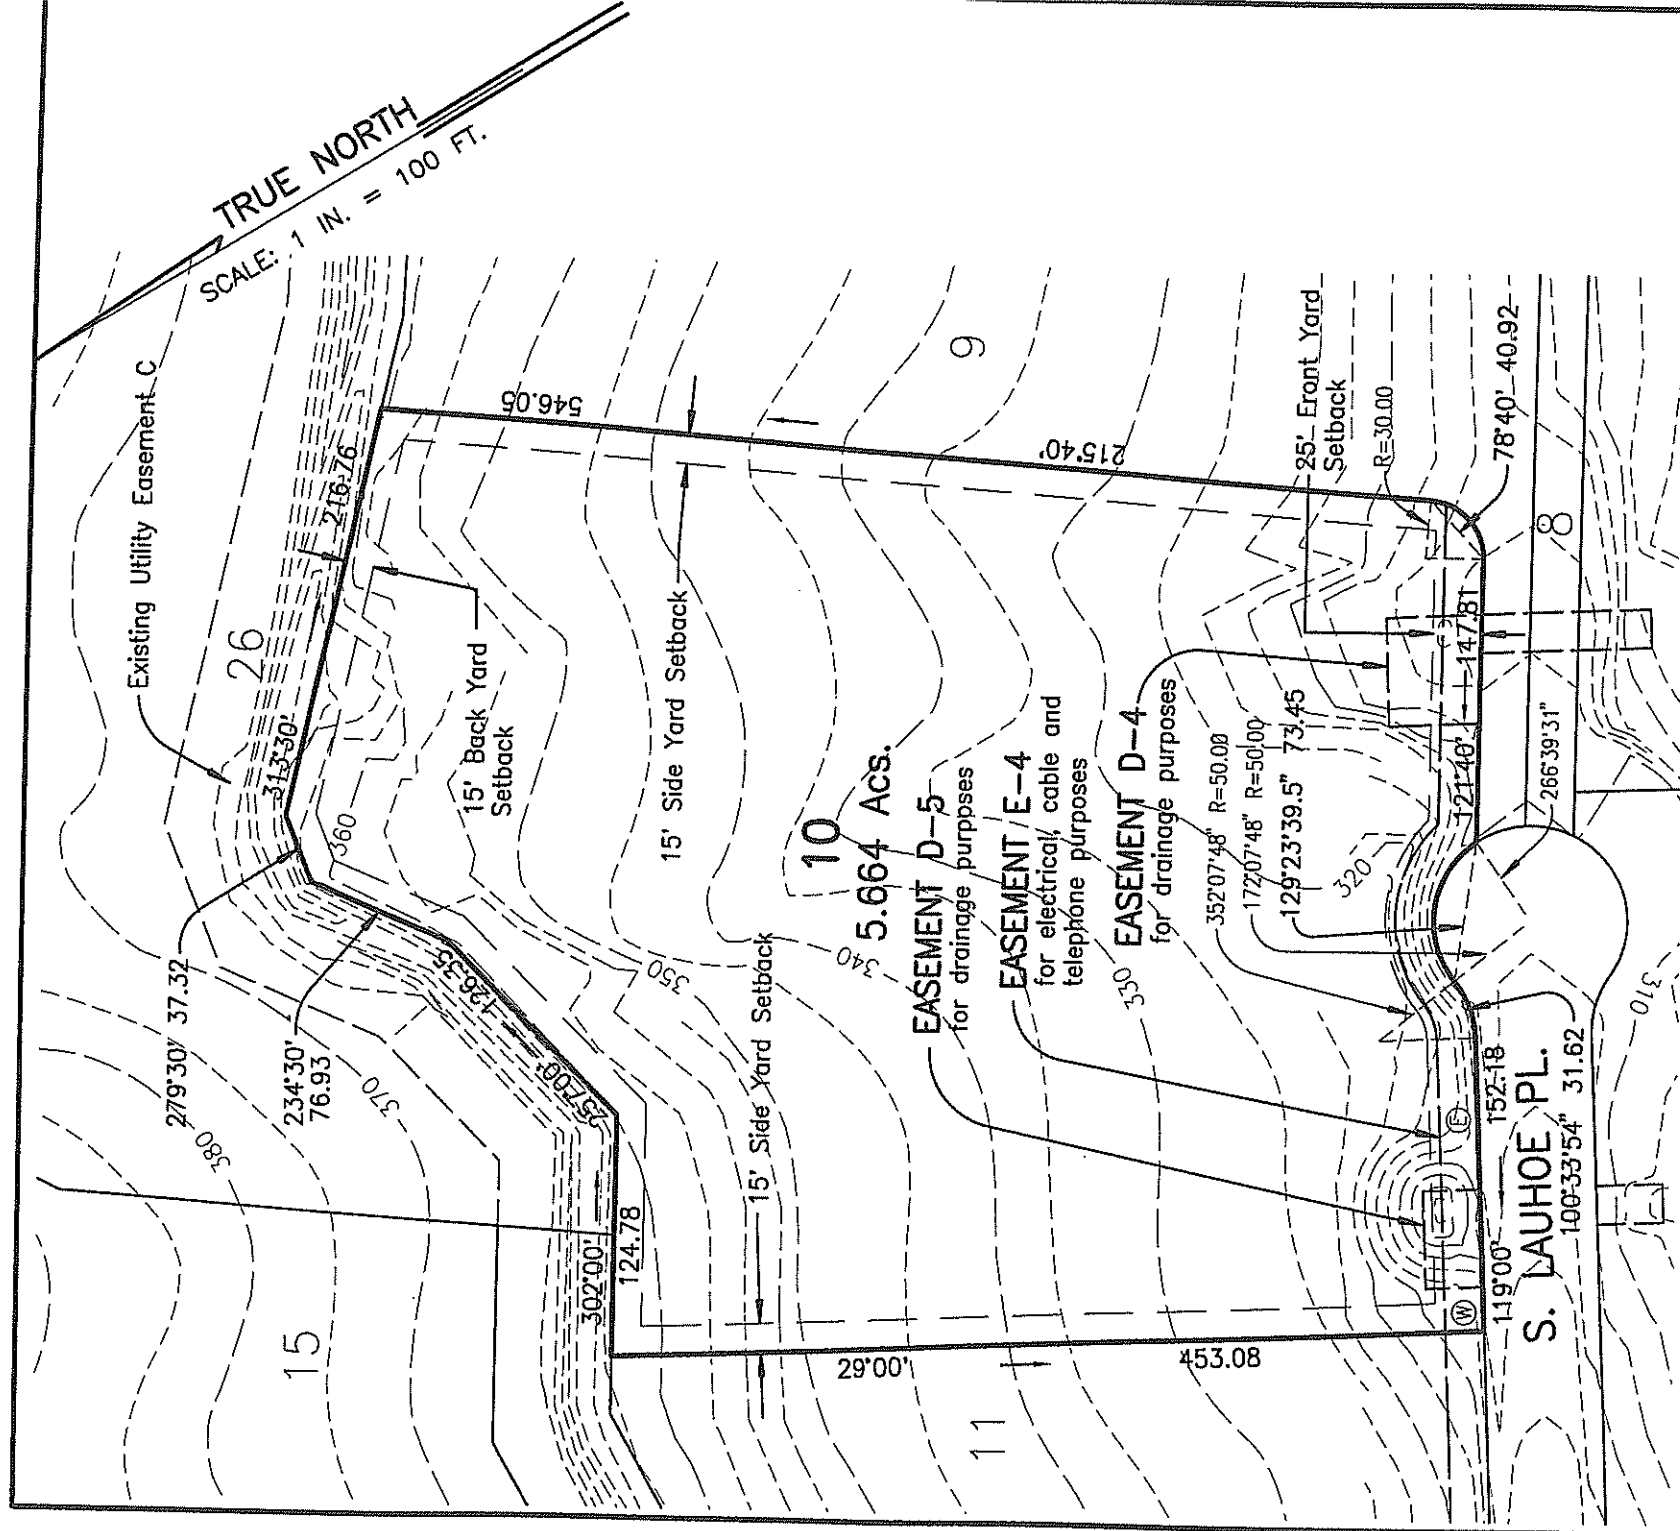


NOTES:

1. CONTOURS SHOWN ON THIS PLAN WERE OBTAINED FROM THE CONSTRUCTION PLANS FOR MAKILA PLANTATION - PHASE 2 AND AN AERIAL TOPOGRAPHIC SURVEY OF THE PROJECT SITE. THE AERIAL TOPOGRAPHIC SURVEY WAS PREPARED FOR GENERAL PLANNING PURPOSES ONLY. CONTOURS SHOWN SHALL BE USED AT THE DISCRETION OF THE OWNER AND VERIFIED BEFORE PROCEEDING WITH ANY WORK.

MAKILA LAND CO., LLC RESERVES ALL RIGHTS TO MAKE SUCH CHANGES AS ARE NECESSARY IN ITS SOLE JUDGEMENT.

PLOT PLAN for Lot 10 MAKILA PLANTATION - PH. 2

100.00		Lot Dimension	File Plan Lot No. 10
Ⓢ Ⓣ		Utility-Water & Electric	Tax Map Key: (2) 4-7-01: Portion of 02 and
---		Property Line	(2) 4-7-04: Portion of 04
---		Building Setback Line	Lot Size: 5.664 Acs.
---		Finish Grade Contours	Date: October 9, 2003
---		Per Construction Plans	Revised: December 17, 2003
Scale		Buyer's Signature	Date
1" = 100'-0"		Buyer's Signature	Date
Letter	Description	Date	

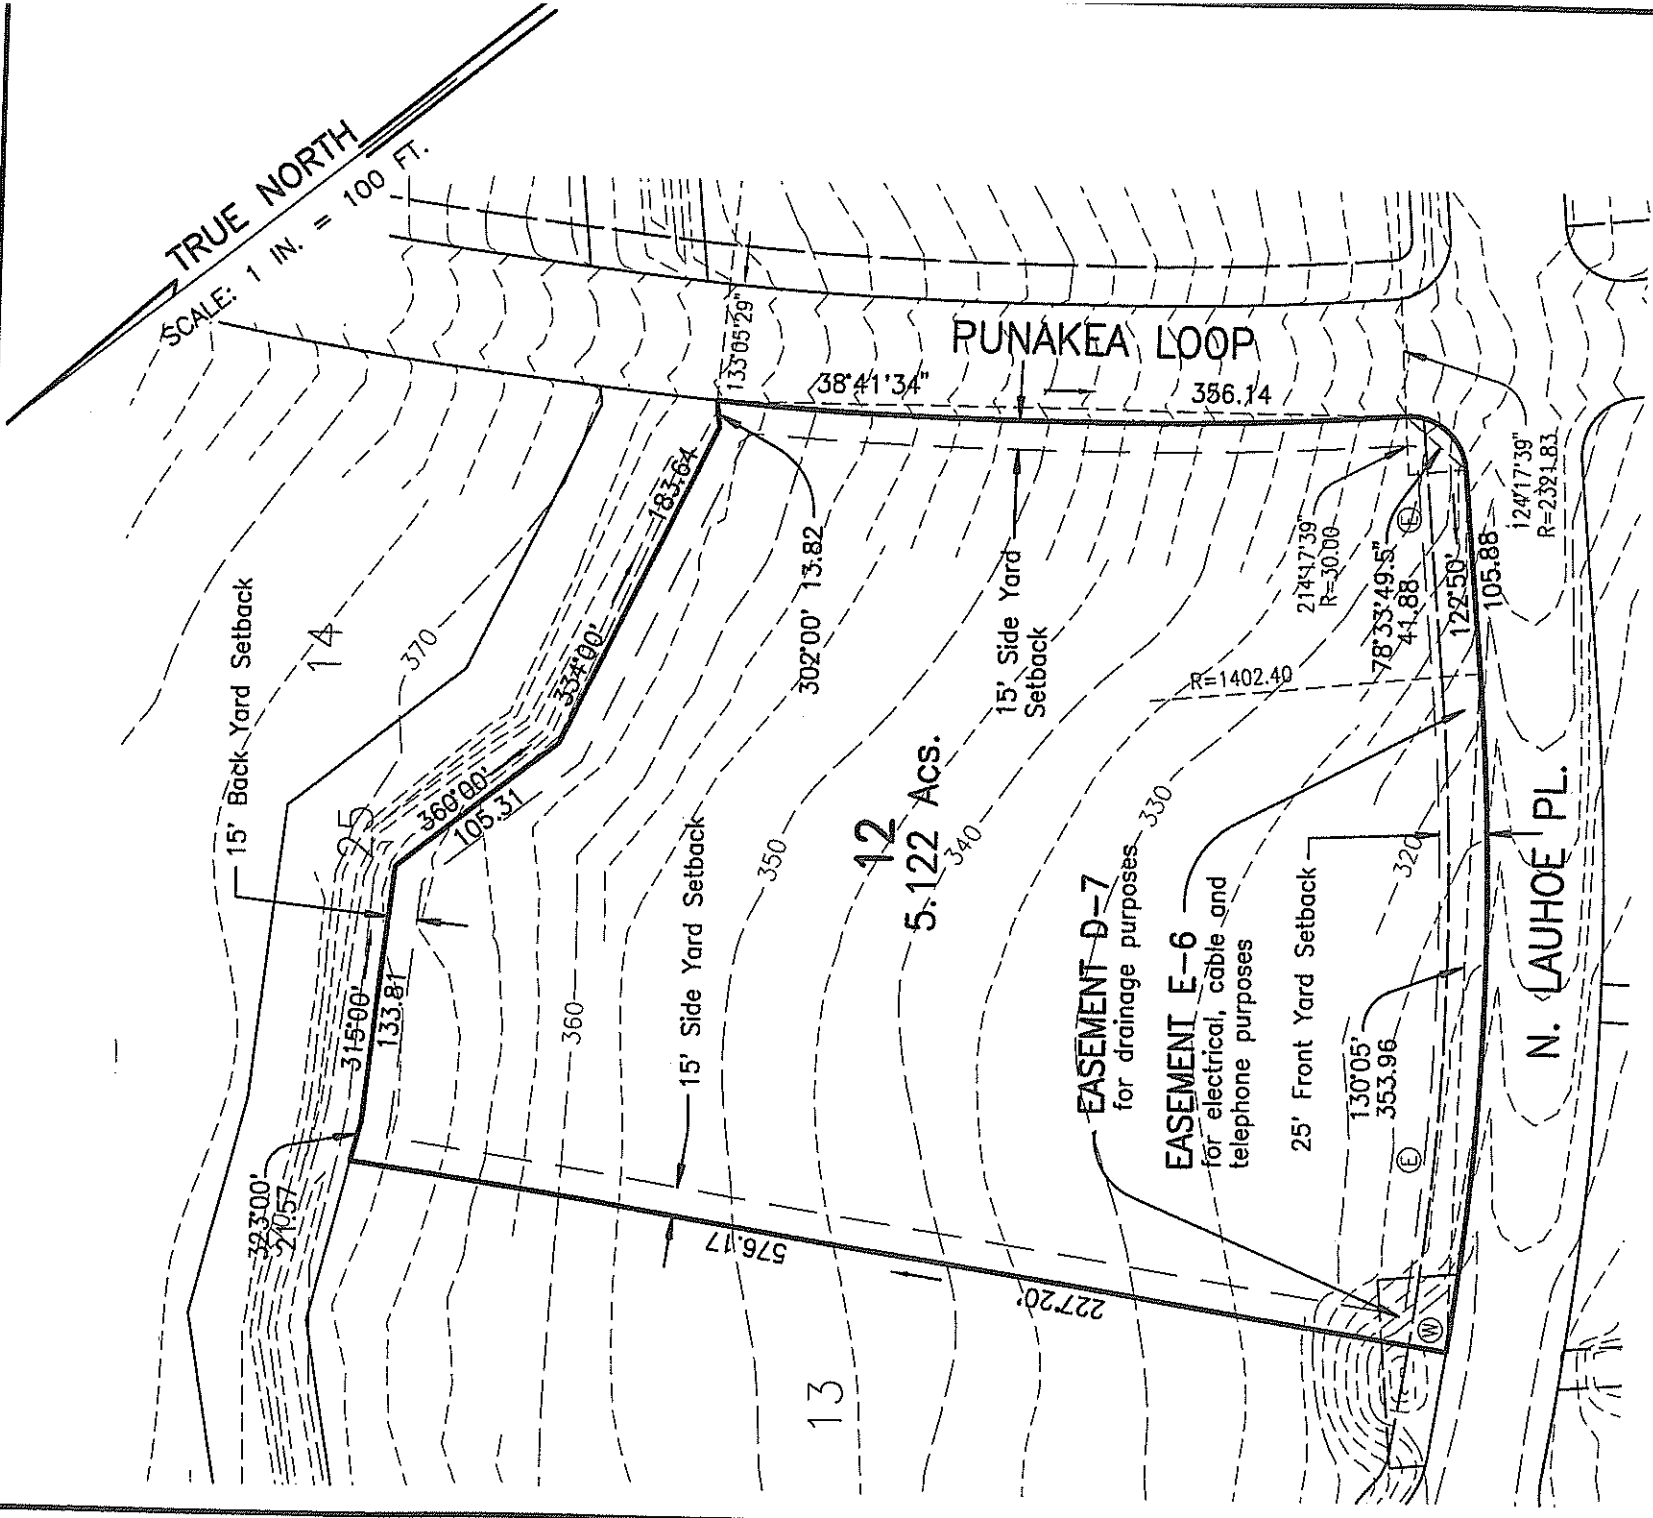


NOTES:

1. CONTOURS SHOWN ON THIS PLAN WERE OBTAINED FROM THE CONSTRUCTION PLANS FOR MAKILA PLANTATION - PHASE 2 AND AN AERIAL TOPOGRAPHIC SURVEY OF THE PROJECT SITE. THE AERIAL TOPOGRAPHIC SURVEY WAS PREPARED FOR GENERAL PLANNING PURPOSES ONLY. CONTOURS SHOWN SHALL BE USED AT THE DISCRETION OF THE OWNER AND VERIFIED BEFORE PROCEEDING WITH ANY WORK.

MAKILA LAND CO., LLC RESERVES ALL RIGHTS TO MAKE SUCH CHANGES AS ARE NECESSARY IN ITS SOLE JUDGEMENT.

PLOT PLAN for Lot 12 MAKILA PLANTATION - PH. 2

100.00		Lot Dimension	File Plan Lot No. 12
Ⓜ	Ⓜ	Utility-Water & Electric	Tax Map Key: (2) 4-7-01: Portion of 02 and
---	---	Property Line	(2) 4-7-04 : Portion of 04
---	---	Building Setback Line	Lot Size: 5.122 Acs.
---	---	Finish Grade Contours	Date: October 7, 2003
---	---	Per Construction Plans	Revised: December 17, 2003
Scale		Buyer's Signature	Date
1" = 100'-0"		Buyer's Signature	Date
Letter	Description	Date	Date

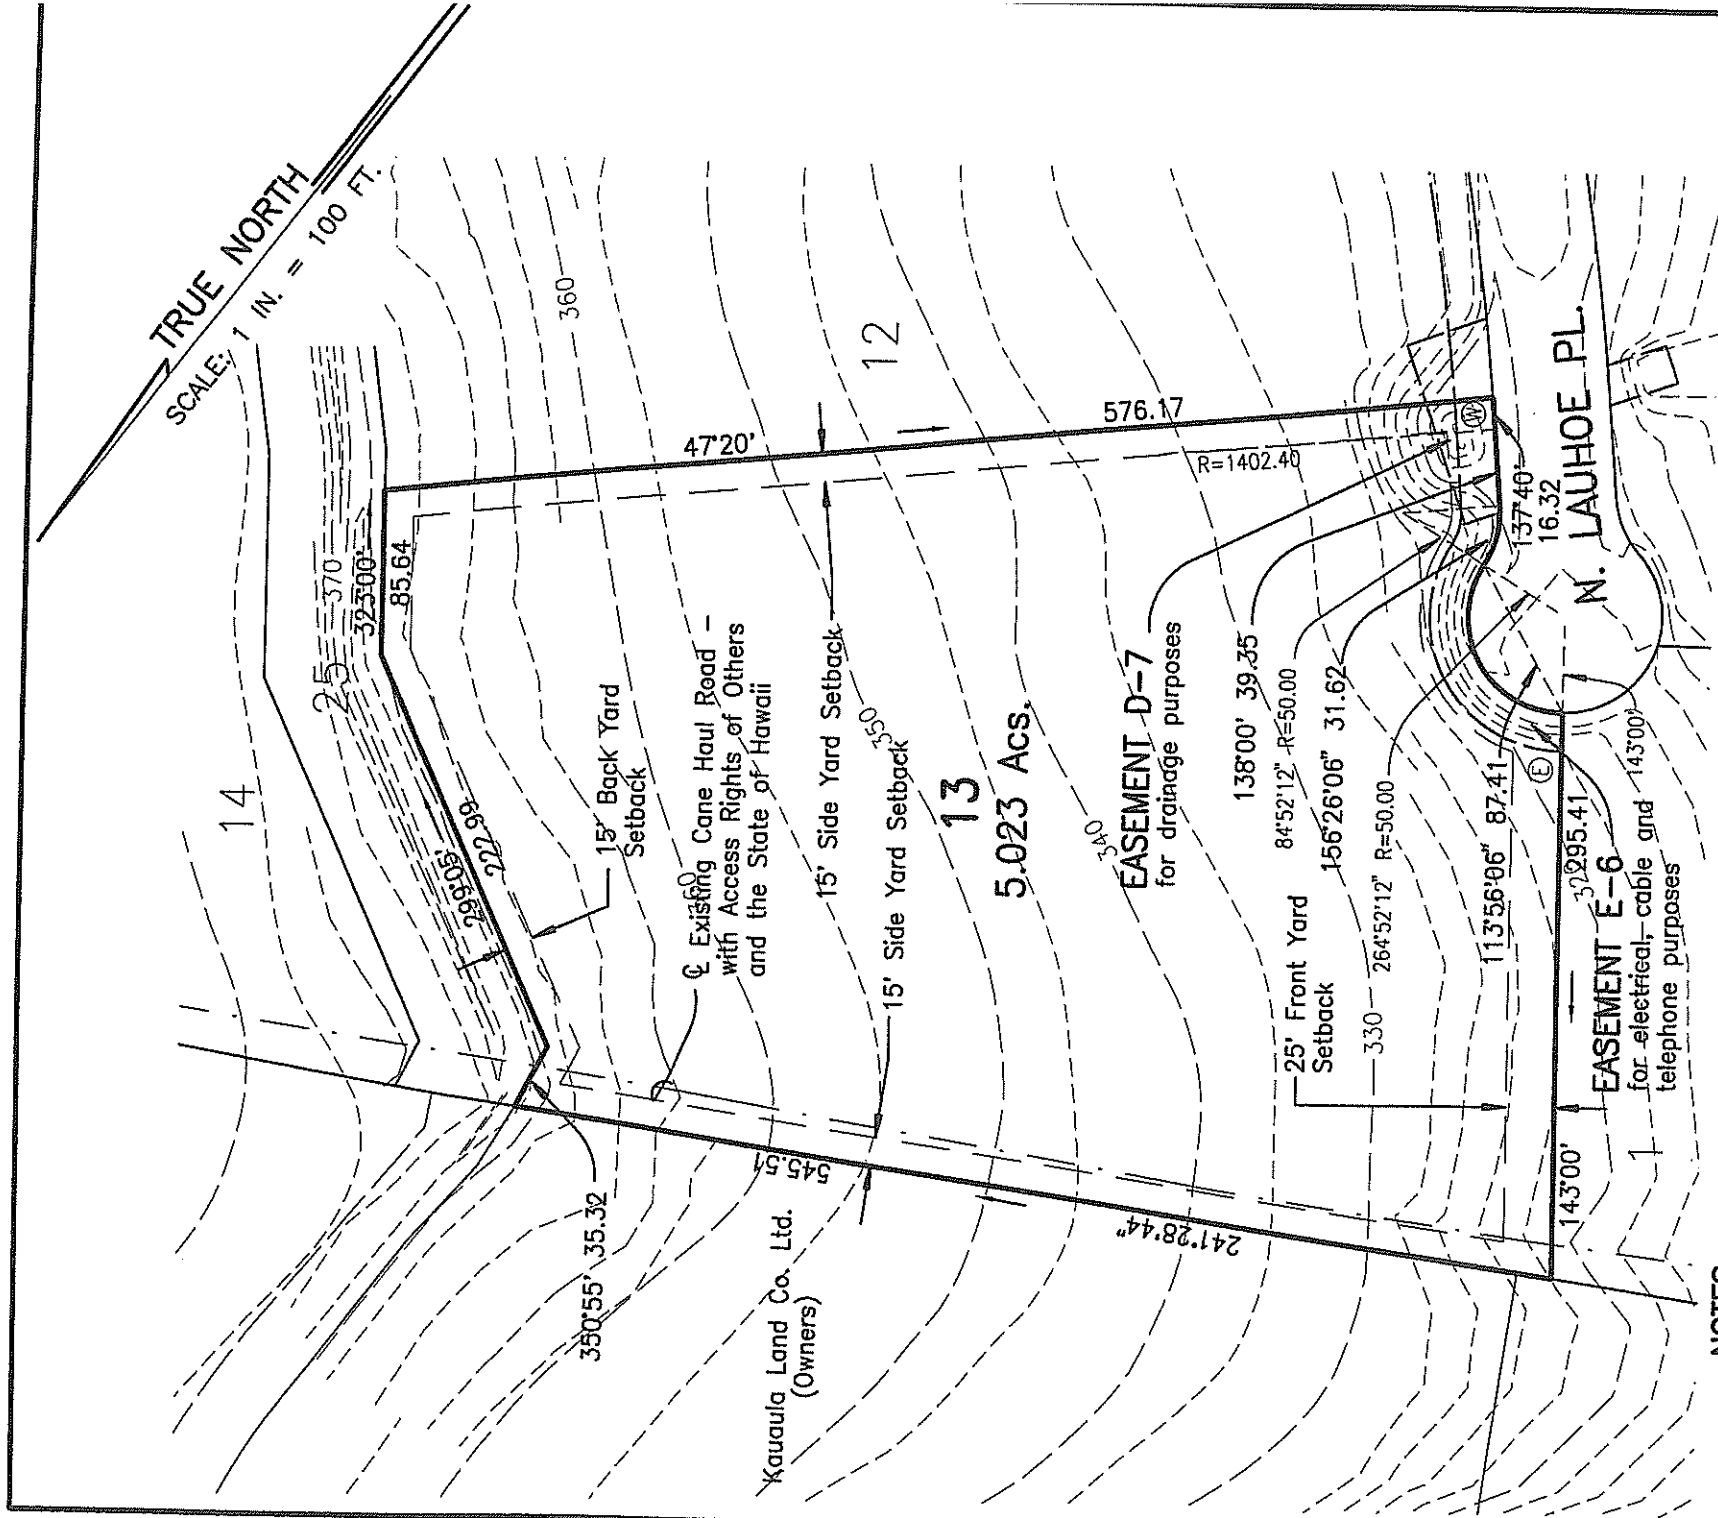

TRUE NORTH
SCALE: 1 IN. = 100 FT.


NOTES:

1. CONTOURS SHOWN ON THIS PLAN WERE OBTAINED FROM THE CONSTRUCTION PLANS FOR MAKILA PLANTATION - PHASE 2 AND AN AERIAL TOPOGRAPHIC SURVEY OF THE PROJECT SITE. THE AERIAL TOPOGRAPHIC SURVEY WAS PREPARED FOR GENERAL PLANNING PURPOSES ONLY. CONTOURS SHOWN SHALL BE USED AT THE DISCRETION OF THE OWNER AND VERIFIED BEFORE PROCEEDING WITH ANY WORK.

MAKILA LAND CO., LLC RESERVES ALL RIGHTS TO MAKE SUCH CHANGES AS ARE NECESSARY IN ITS SOLE JUDGEMENT.

PLOT PLAN for Lot 13 MAKILA PLANTATION - PH. 2

100.00		Lot Dimension	File Plan Lot No. 13
Ⓜ ⓔ		Utility-Water & Electric	Tax Map Key: (2) 4-7-01; Portion of 02 and (2) 4-7-04 ; Portion of 04
---		Property Line	Lot Size: 5.023 Acs.
---		Building Setback Line	Date: October 7, 2003
---		Finish Grade Contours	Revised: December 17, 2003
---		Per Construction Plans	
Scale 1" = 100'-0"		Buyer's Signature	Date
Letter	Description	Buyer's Signature	Date

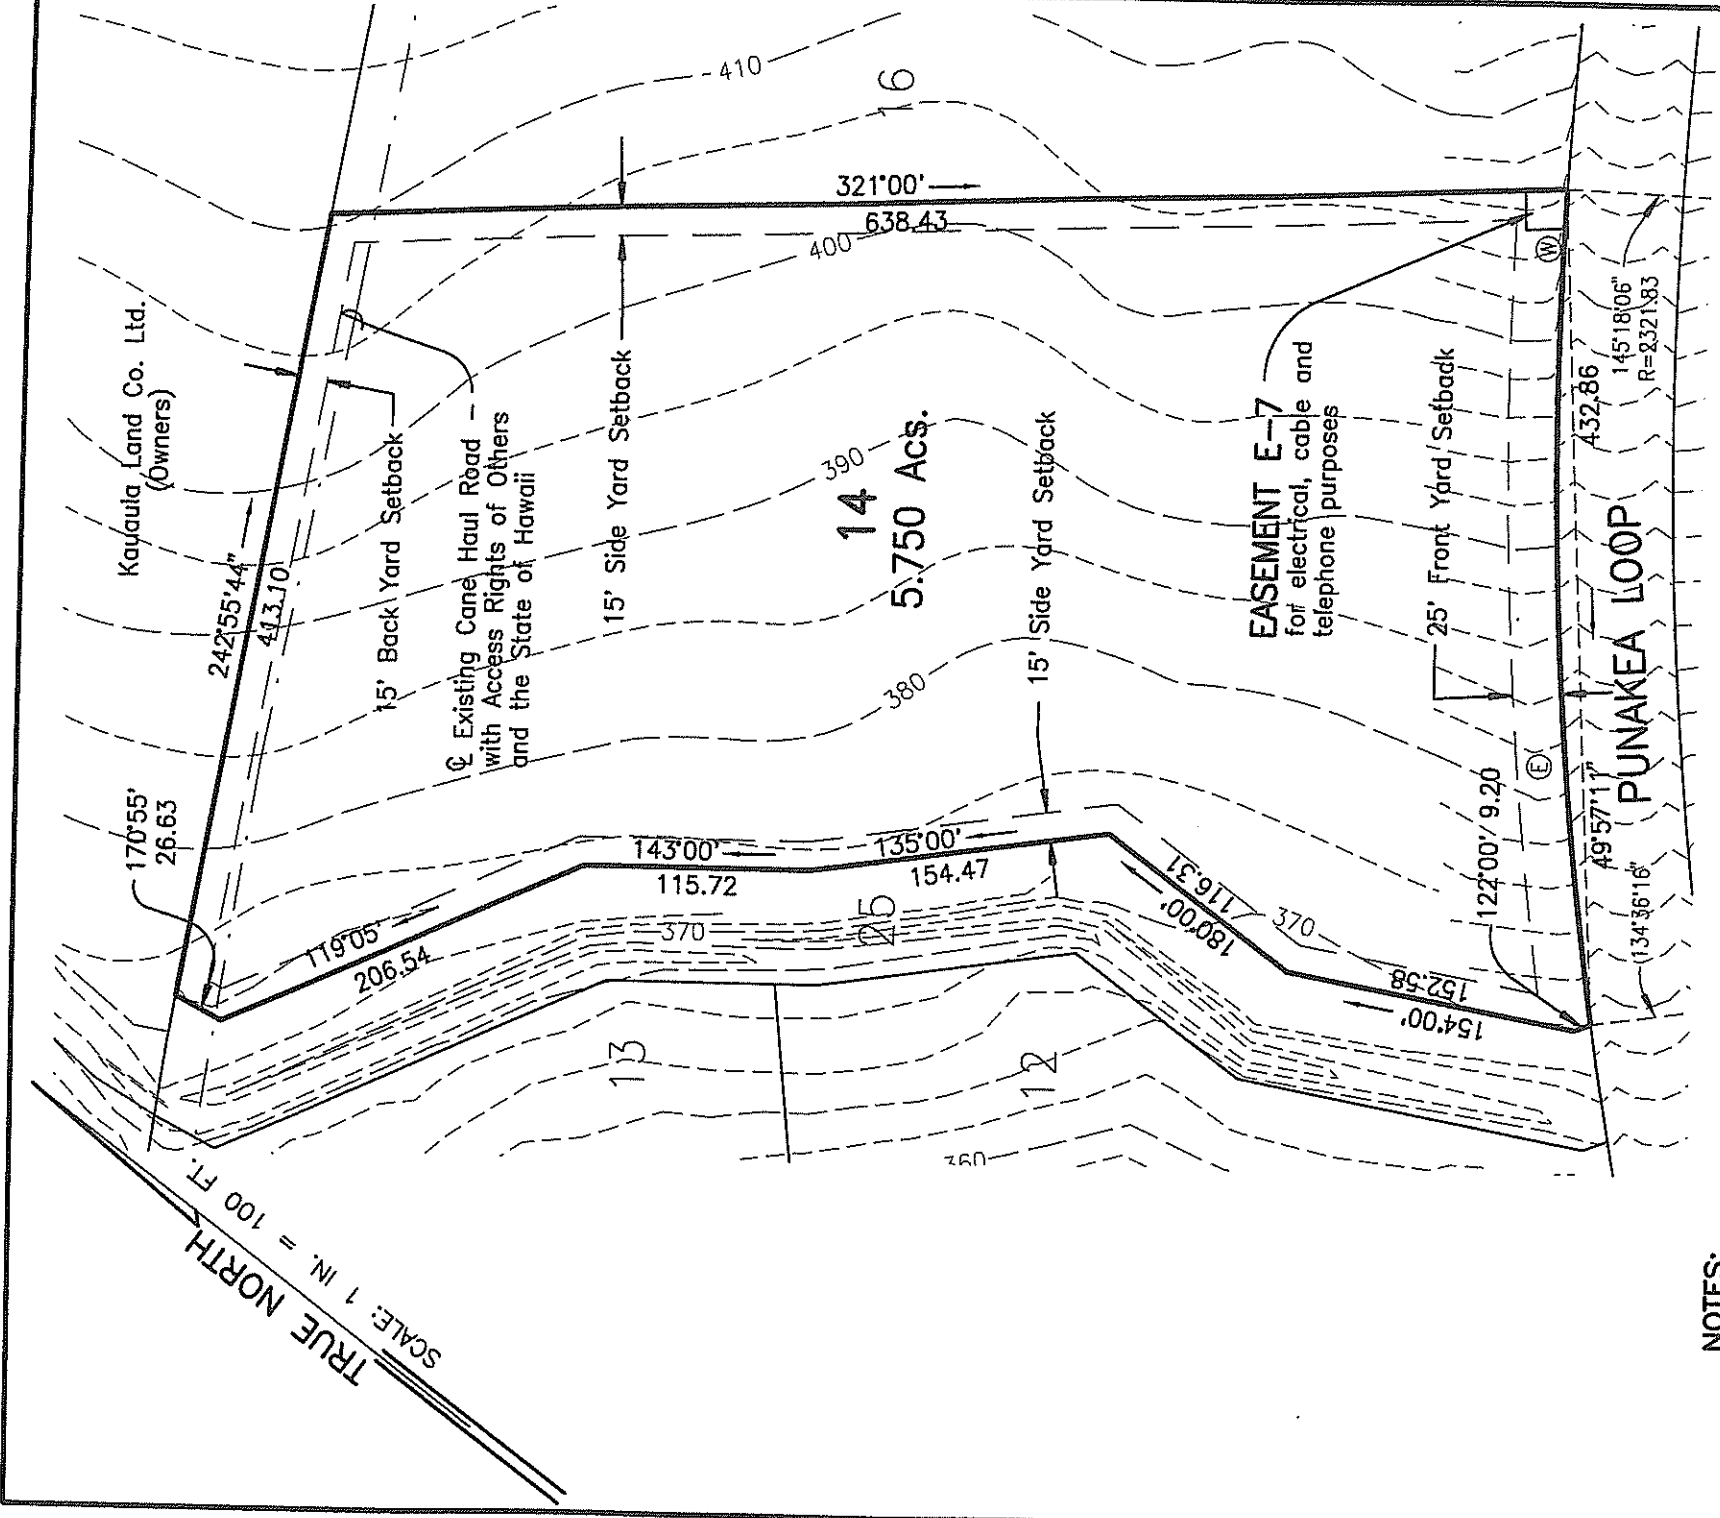

NOTES:

- 1. CONTOURS SHOWN ON THIS PLAN WERE OBTAINED FROM THE CONSTRUCTION PLANS FOR MAKILA PLANTATION - PHASE 2 AND AN AERIAL TOPOGRAPHIC SURVEY OF THE PROJECT SITE. THE AERIAL TOPOGRAPHIC SURVEY WAS PREPARED FOR GENERAL PLANNING PURPOSES ONLY. CONTOURS SHOWN SHALL BE USED AT THE DISCRETION OF THE OWNER AND VERIFIED BEFORE PROCEEDING WITH ANY WORK.


MAKILA LAND CO., LLC RESERVES ALL RIGHTS TO MAKE SUCH CHANGES AS ARE NECESSARY IN ITS SOLE JUDGEMENT.

PLOT PLAN for Lot 14 MAKILA PLANTATION - PH. 2

100.00	Lot Dimension	File Plan Lot No. 14
Ⓢ	Utility-Water & Electric Property Line	Tax Map Key: (2) 4-7-01: Portion of 02 and (2) 4-7-04 : Portion of 04
---	Building Setback Line	Lot Size: 5.750 Acs.
---	Finish Grade Contours Per Construction Plans	Date: October 7, 2003
		Revised: December 17, 2003

Letter	Description	Date	Buyer's Signature	Date

Scale
1" = 100'-0"

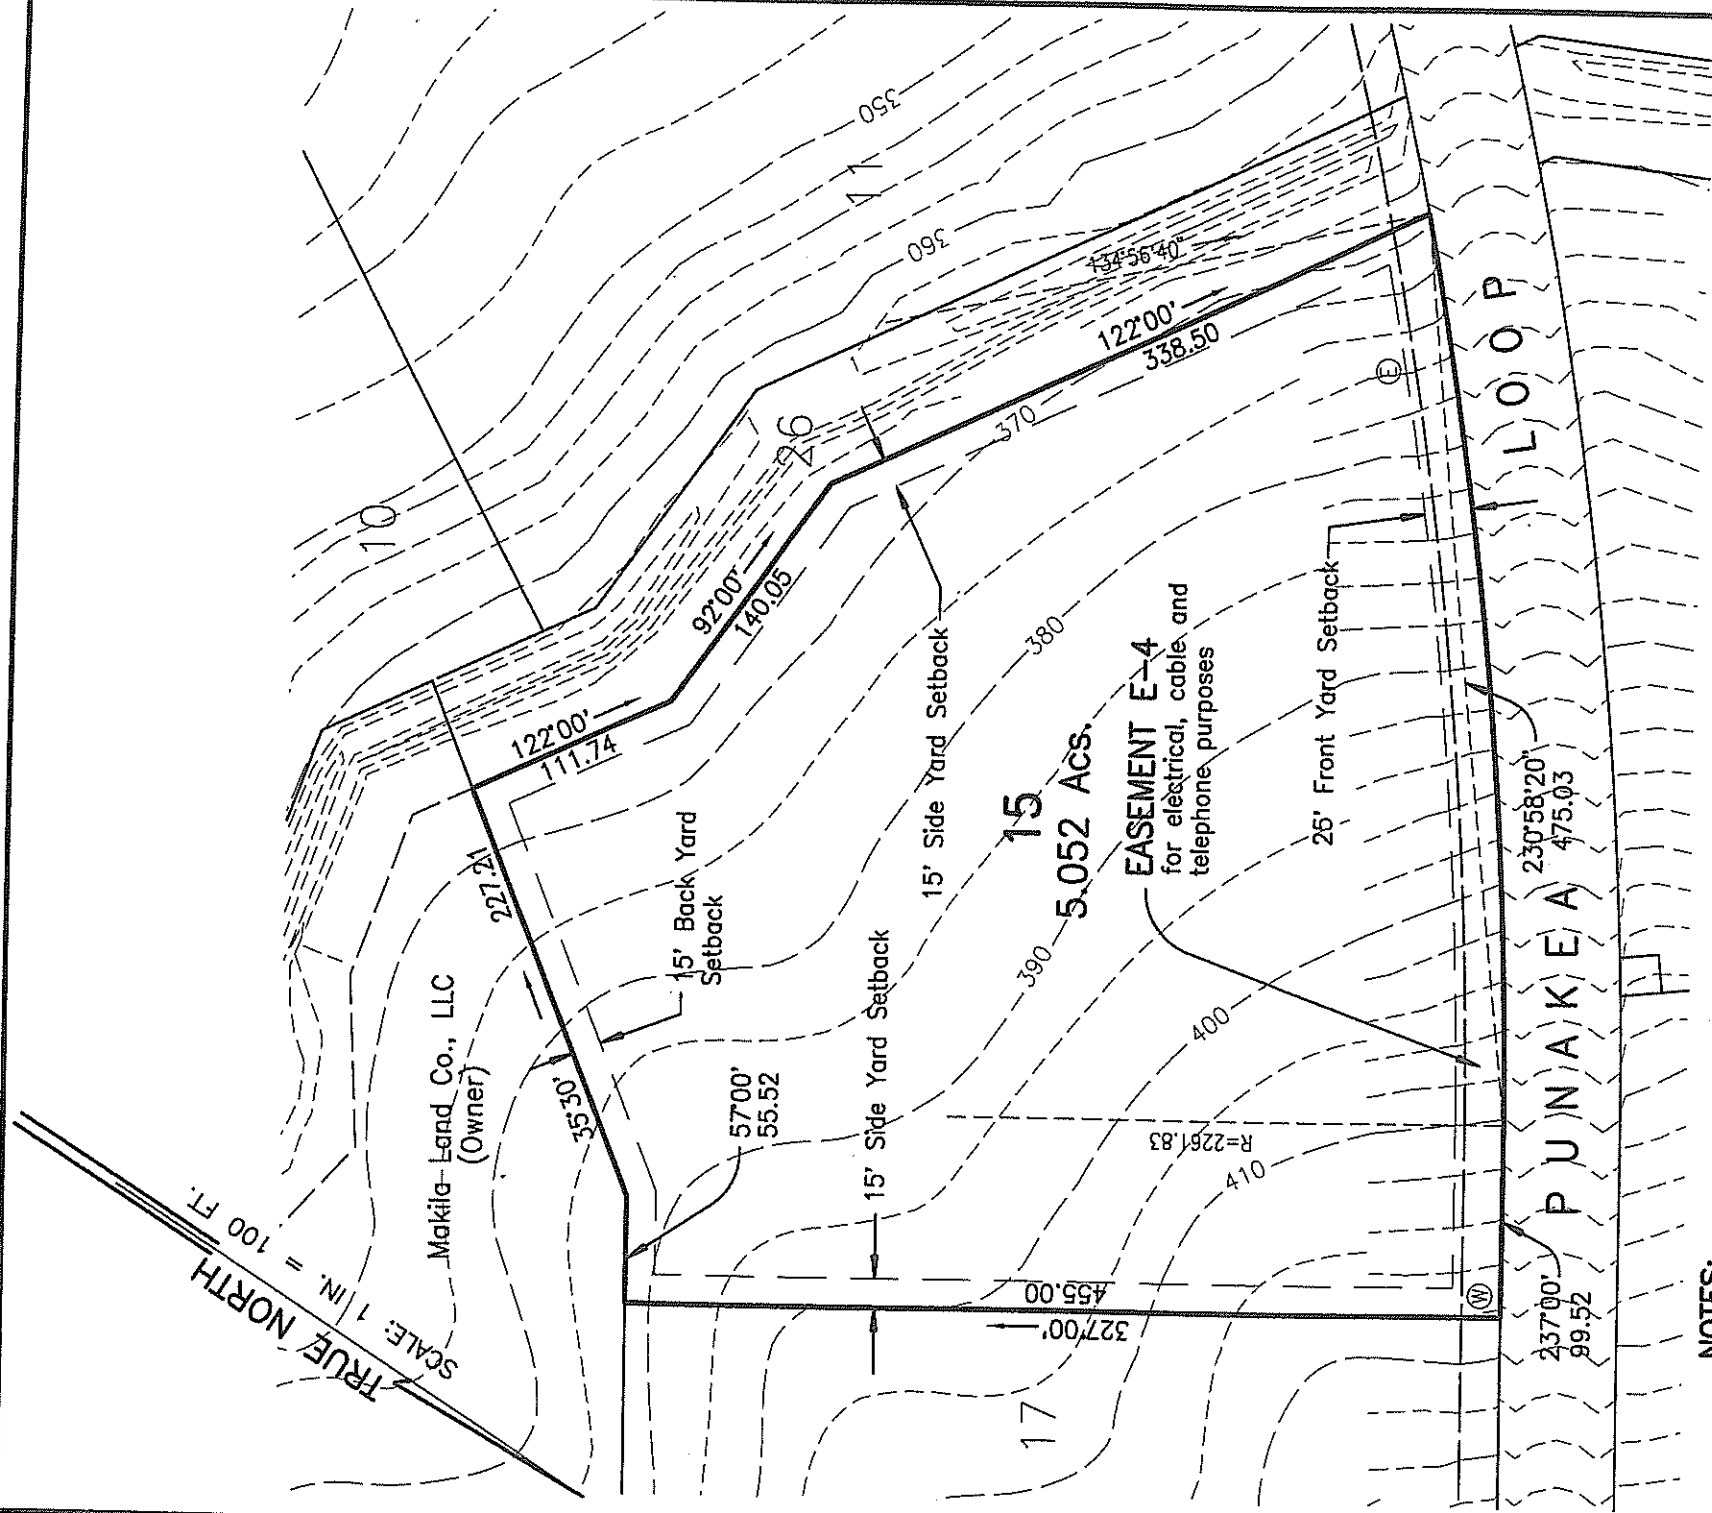

NOTES:

1. CONTOURS SHOWN ON THIS PLAN WERE OBTAINED FROM THE CONSTRUCTION PLANS FOR MAKILA PLANTATION - PHASE 2 AND AN AERIAL TOPOGRAPHIC SURVEY OF THE PROJECT SITE. THE AERIAL TOPOGRAPHIC SURVEY WAS PREPARED FOR GENERAL PLANNING PURPOSES ONLY. CONTOURS SHOWN SHALL BE USED AT THE DISCRETION OF THE OWNER AND VERIFIED BEFORE PROCEEDING WITH ANY WORK.


MAKILA LAND CO., LLC RESERVES ALL RIGHTS TO MAKE SUCH CHANGES AS ARE NECESSARY IN ITS SOLE JUDGEMENT.

PLOT PLAN for Lot 15 MAKILA PLANTATION - PH. 2

100.00	Lot Dimension	File Plan Lot No. 15
Ⓜ ⓔ	Utility-Water & Electric Property Line	Tax Map Key: (2) 4-7-01: Portion of 02 and (2) 4-7-04: Portion of 04
—	Building Setback Line	Lot Size: 5.052 Acs.
- - -	Finish Grade Contours Per Construction Plans	Date: October 7, 2003
		Revised: December 17, 2003

		Buyer's Signature	Date
Letter	Description	Buyer's Signature	Date

TRUE NORTH
SCALE: 1 IN. = 100 FT.

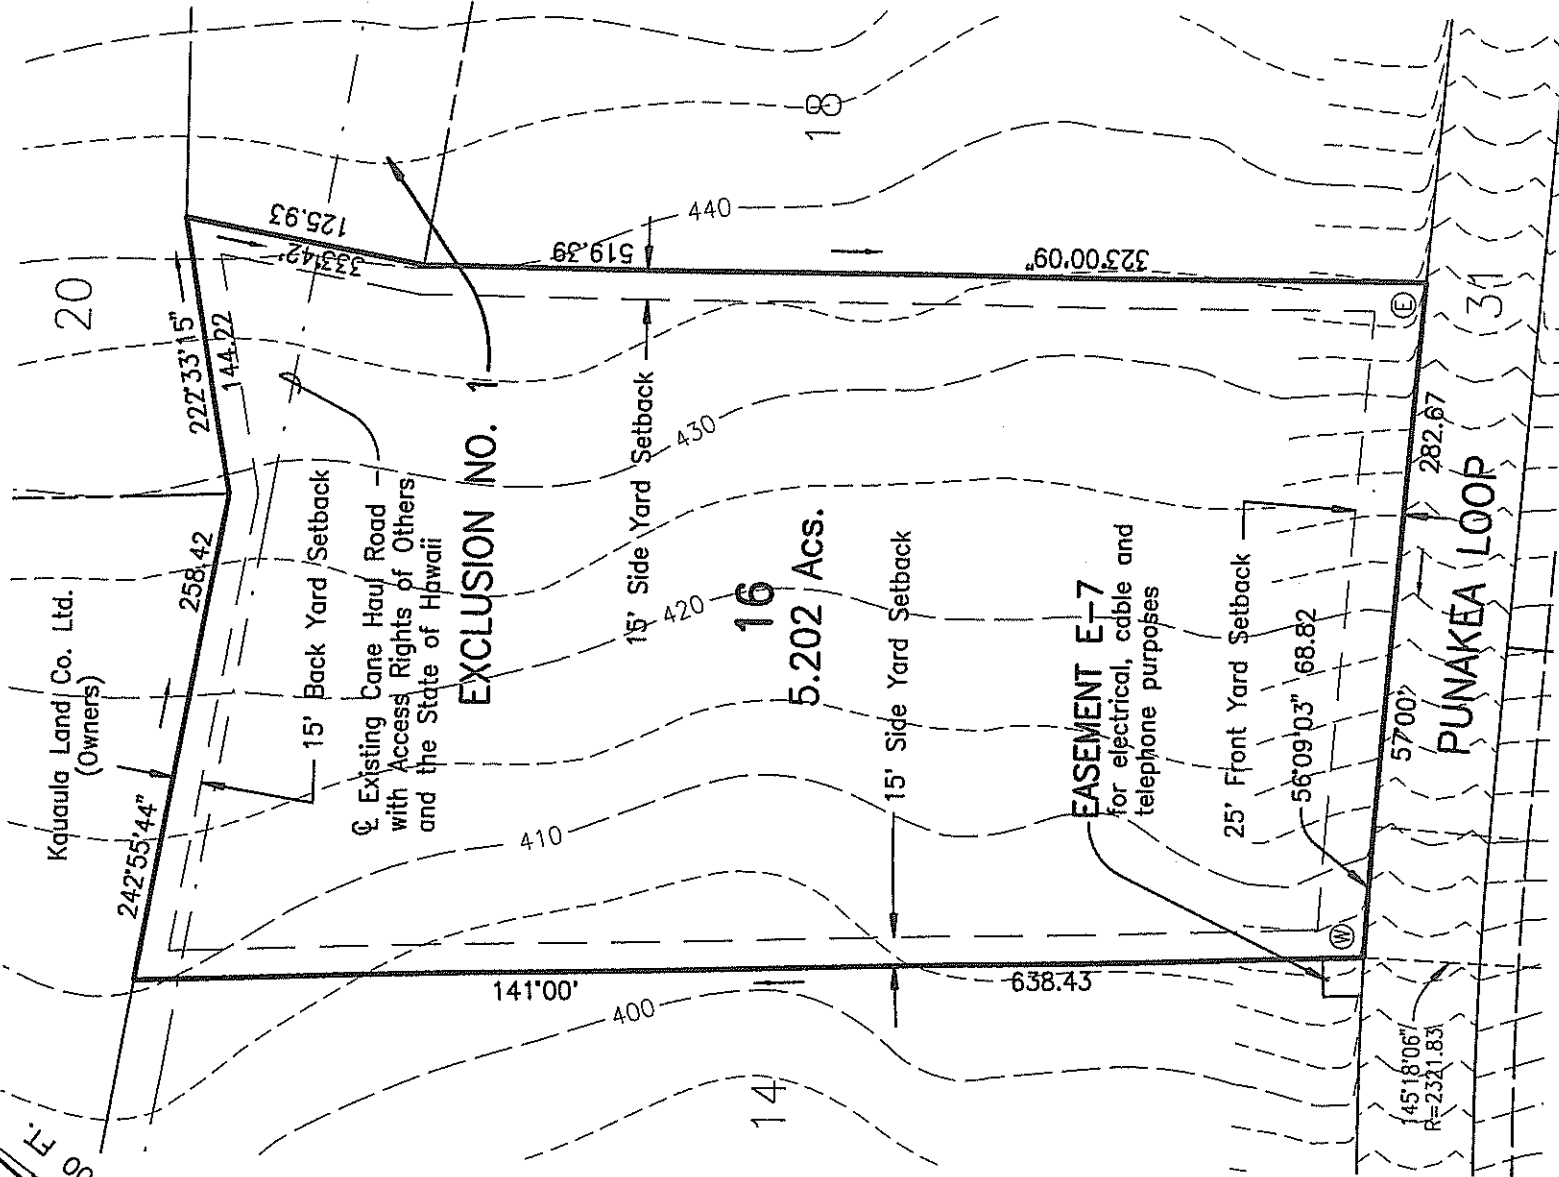


NOTES:

1. CONTOURS SHOWN ON THIS PLAN WERE OBTAINED FROM THE CONSTRUCTION PLANS FOR MAKILA PLANTATION - PHASE 2 AND AN AERIAL TOPOGRAPHIC SURVEY OF THE PROJECT SITE. THE AERIAL TOPOGRAPHIC SURVEY WAS PREPARED FOR GENERAL PLANNING PURPOSES ONLY. CONTOURS SHOWN SHALL BE USED AT THE DISCRETION OF THE OWNER AND VERIFIED BEFORE PROCEEDING WITH ANY WORK.

MAKILA LAND CO., LLC RESERVES ALL RIGHTS TO MAKE SUCH CHANGES AS ARE NECESSARY IN ITS SOLE JUDGEMENT.

PLOT PLAN for Lot 16 MAKILA PLANTATION - PH. 2

100.00	Lot Dimension	File Plan Lot No. 16
(W) (E)	Utility-Water & Electric	Tax Map Key: (2) 4-7-01: Portion of 02 and
---	Property Line	(2) 4-7-04 : Portion of 04
---	Building Setback Line	Lot Size: 5.202 Ac.
---	Finish Grade Contours	Date: October 7, 2003
---	Per Construction Plans	Revised: December 17, 2003
Scale		Buyer's Signature _____ Date _____
1" = 100'-0"		Buyer's Signature _____ Date _____
Letter	Description	Date

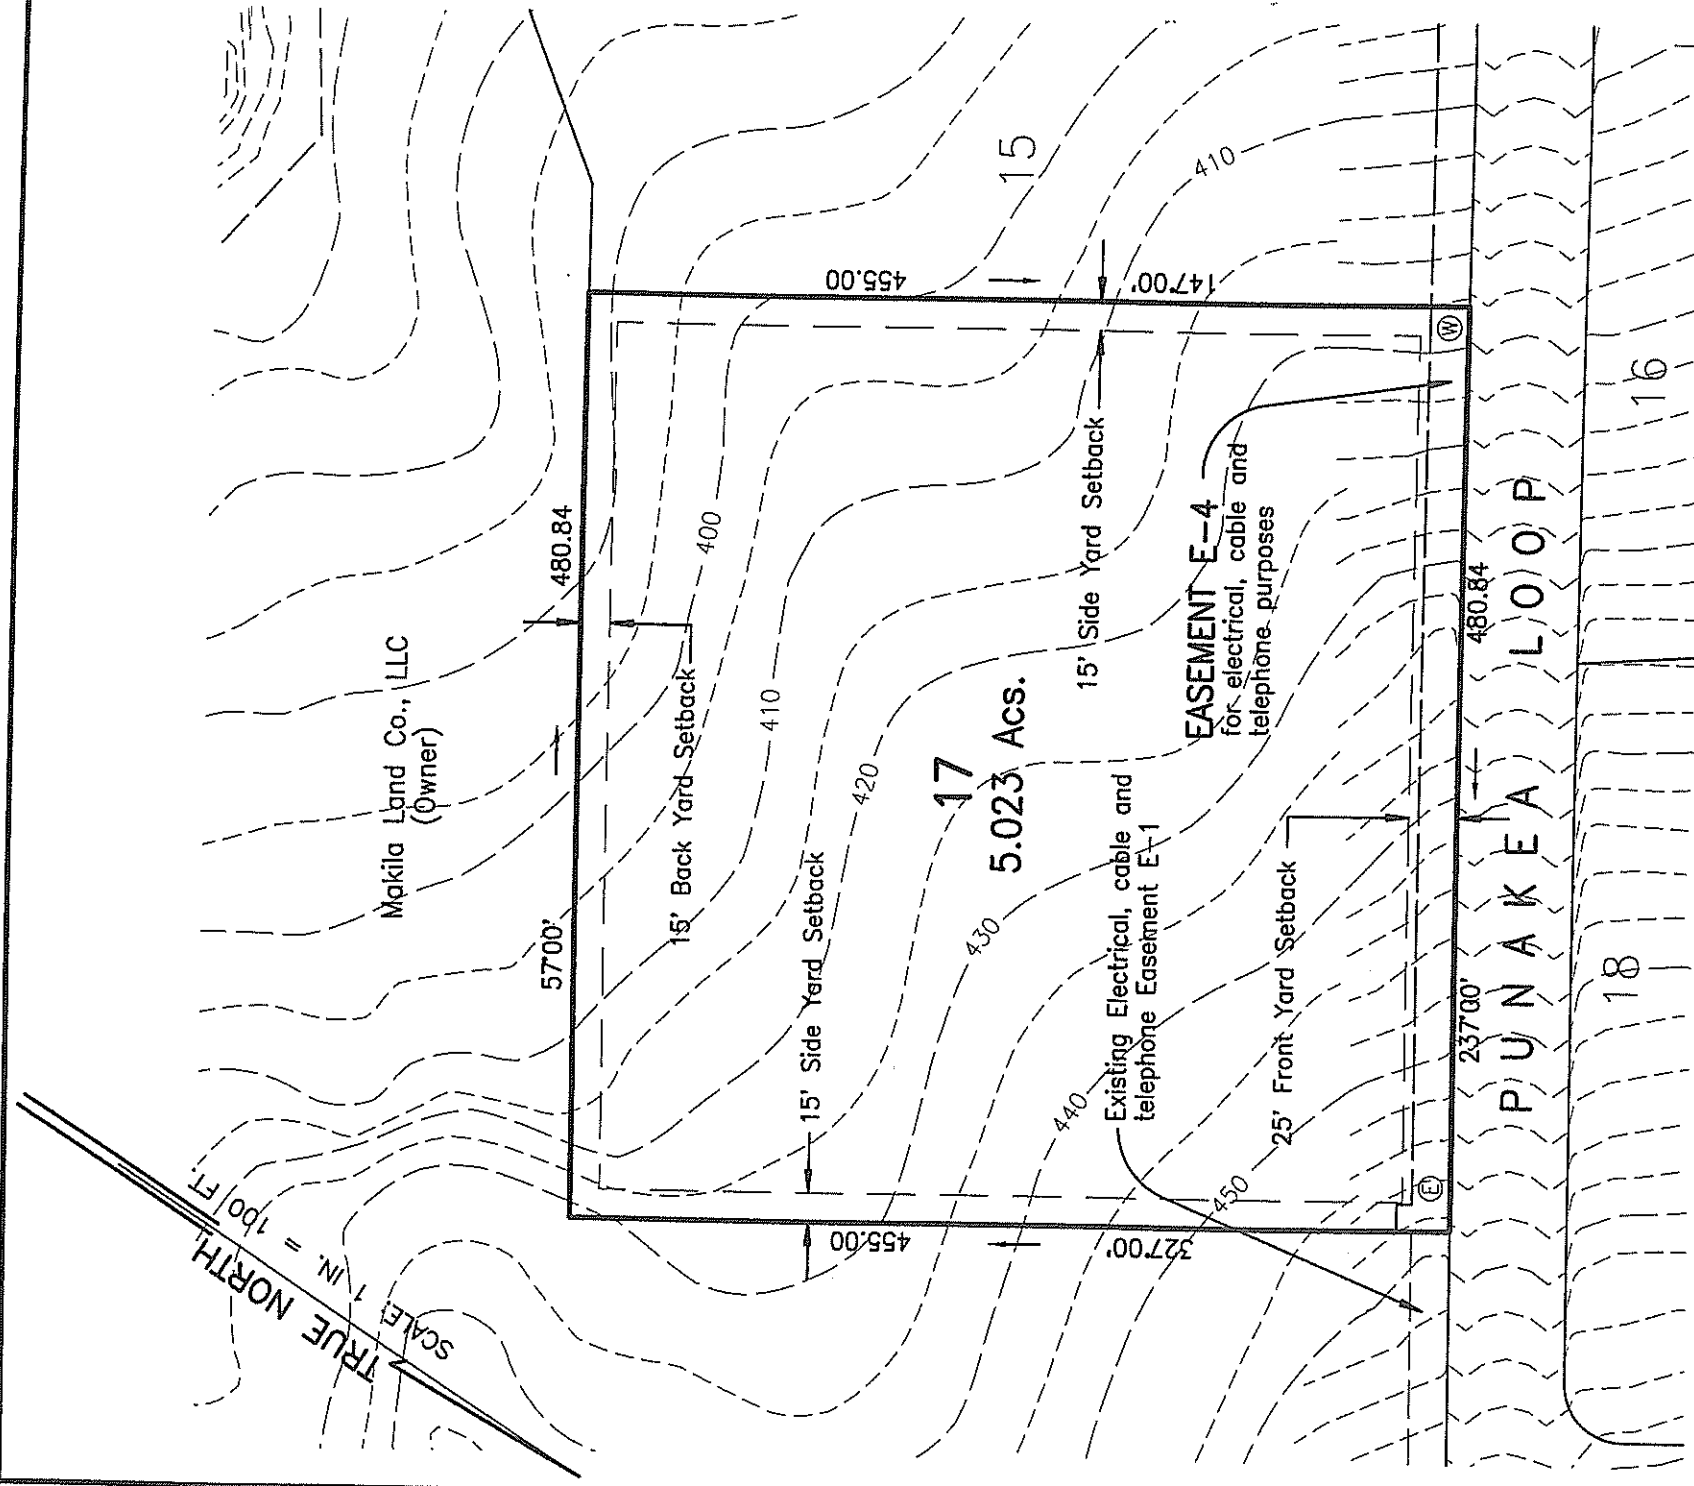


NOTES:

1. CONTOURS SHOWN ON THIS PLAN WERE OBTAINED FROM THE CONSTRUCTION PLANS FOR MAKILA PLANTATION - PHASE 2 AND AN AERIAL TOPOGRAPHIC SURVEY OF THE PROJECT SITE. THE AERIAL TOPOGRAPHIC SURVEY WAS PREPARED FOR GENERAL PLANNING PURPOSES ONLY. CONTOURS SHOWN SHALL BE USED AT THE DISCRETION OF THE OWNER AND VERIFIED BEFORE PROCEEDING WITH ANY WORK.

MAKILA LAND CO., LLC RESERVES ALL RIGHTS TO MAKE SUCH CHANGES AS ARE NECESSARY IN ITS SOLE JUDGEMENT.

PLOT PLAN for Lot 17 MAKILA PLANTATION - PH. 2

100.00	Lot Dimension	File Plan Lot No. 17
(W) (E)	Utility-Water & Electric Property Line	Tax Map Key: (2) 4-7-01: Portion of 02 and (2) 4-7-04 : Portion of 04
—	Building Setback Line	Lot Size: 5.023 Acs.
- - -	Finish Grade Contours Per Construction Plans	Date: October 7, 2003
		Revised: December 17, 2003
Letter	Description	Date
	Buyer's Signature	Date
	Buyer's Signature	Date

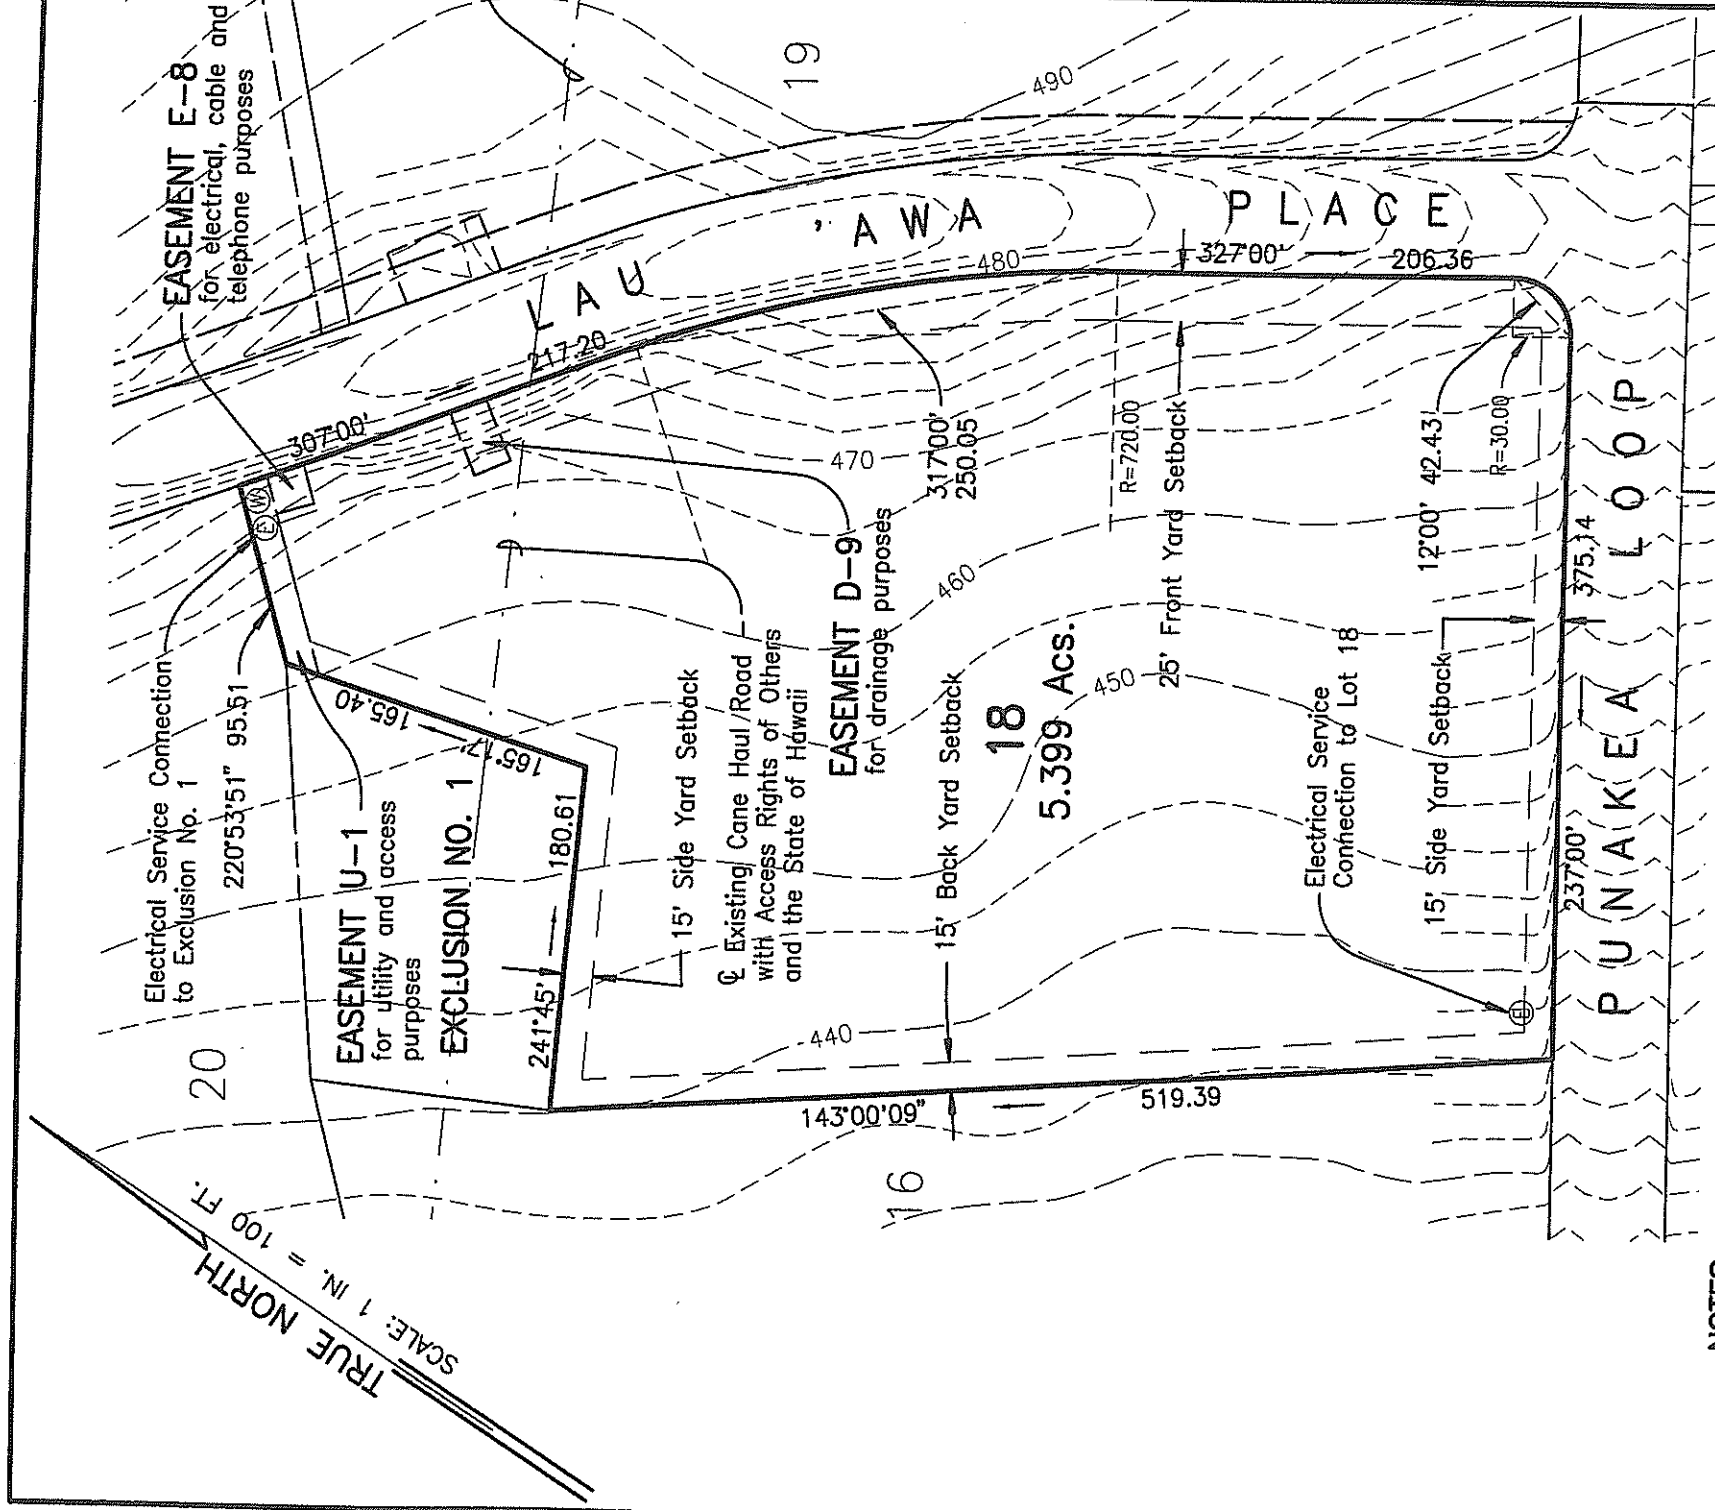

NOTES:

- 1. CONTOURS SHOWN ON THIS PLAN WERE OBTAINED FROM THE CONSTRUCTION PLANS FOR MAKILA PLANTATION - PHASE 2 AND AN AERIAL TOPOGRAPHIC SURVEY OF THE PROJECT SITE. THE AERIAL TOPOGRAPHIC SURVEY WAS PREPARED FOR GENERAL PLANNING PURPOSES ONLY. CONTOURS SHOWN SHALL BE USED AT THE DISCRETION OF THE OWNER AND VERIFIED BEFORE PROCEEDING WITH ANY WORK.

MAKILA LAND CO., LLC RESERVES ALL RIGHTS TO MAKE SUCH CHANGES AS ARE NECESSARY IN ITS SOLE JUDGEMENT.


PLOT PLAN for Lot 18 MAKILA PLANTATION - PH. 2

Letter	Description	Date

100.00	Lot Dimension	File Plan Lot No. 18	
(E)	Utility-Water & Electric	Tax Map Key: (2) 4-7-01: Portion of 02 and	
——	Property Line	(2) 4-7-04: Portion of 04	
——	Building Setback Line	Lot Size: 5.399 Ac.	
——	Finish Grade Contours	Date: October 7, 2003	
——	Per Construction Plans	Revised: December 17, 2003	

	Buyer's Signature
	Date

Plotted 10/07/04/2:00pm/2:00pm/2:00pm

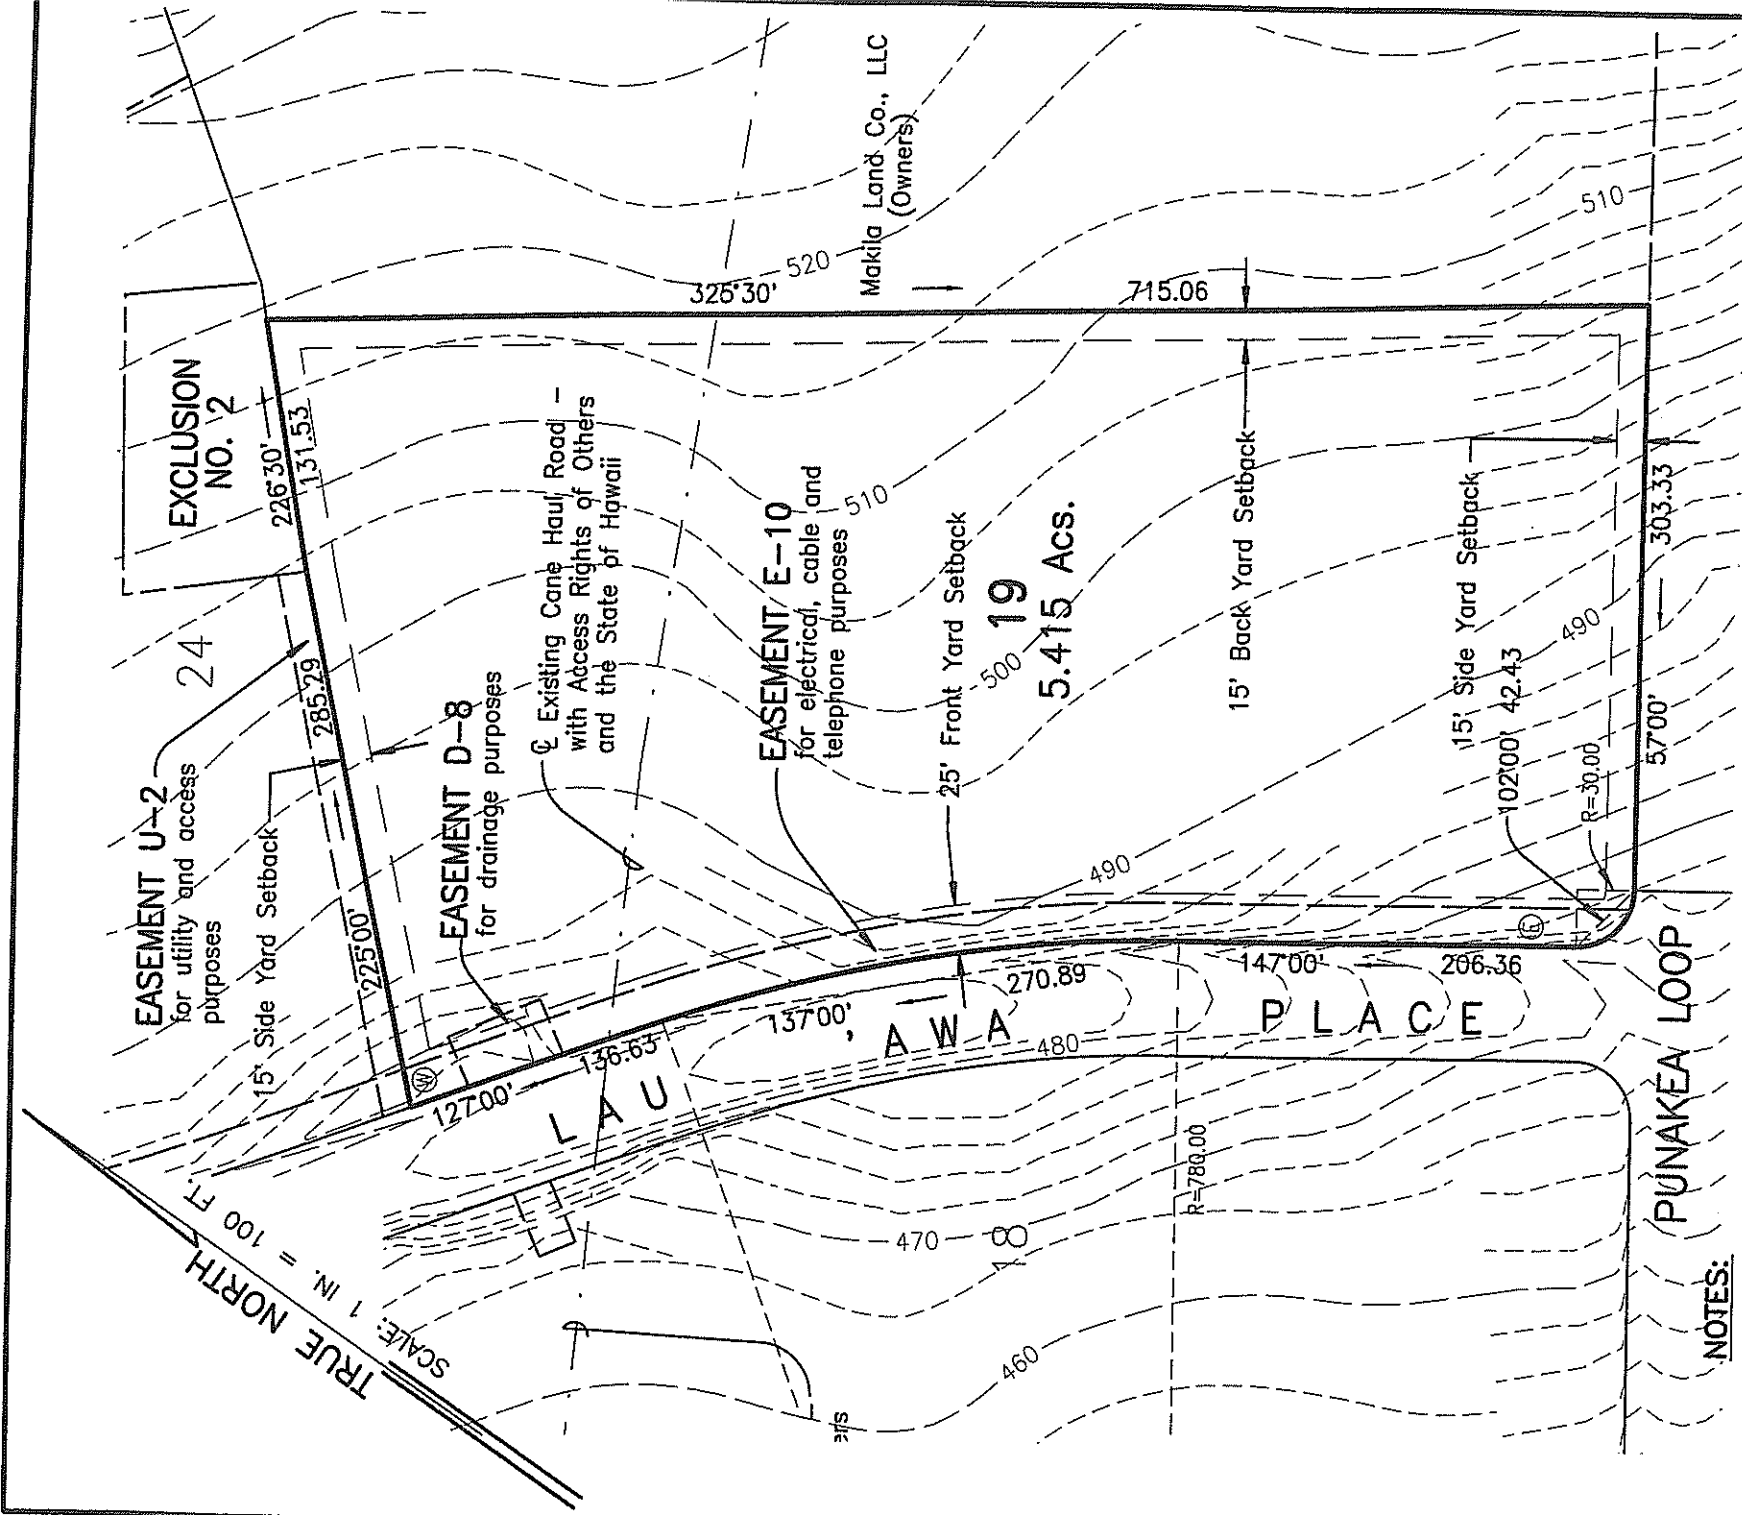


- NOTES:**
1. CONTOURS SHOWN ON THIS PLAN WERE OBTAINED FROM THE CONSTRUCTION PLANS FOR MAKILA PLANTATION - PHASE 2 AND AN AERIAL TOPOGRAPHIC SURVEY OF THE PROJECT SITE. THE AERIAL TOPOGRAPHIC SURVEY WAS PREPARED FOR GENERAL PLANNING PURPOSES ONLY. CONTOURS SHOWN SHALL BE USED AT THE DISCRETION OF THE OWNER AND VERIFIED BEFORE PROCEEDING WITH ANY WORK.

MAKILA LAND CO., LLC RESERVES ALL RIGHTS TO MAKE SUCH CHANGES AS ARE NECESSARY IN ITS SOLE JUDGEMENT.

PLOT PLAN for Lot 19 MAKILA PLANTATION - PH. 2

	File Plan Lot No. 19			
	Lot Dimension 100.00	Lot Dimension 100.00	Lot Size: 5.415 Acs.	
	Utility-Water & Electric Property Line Building Setback Line Finish Grade Contours Per Construction Plans	Utility-Water & Electric Property Line Building Setback Line Finish Grade Contours Per Construction Plans	Lot Size: 5.415 Acs.	
	Scale 1" = 100'-0"	Scale 1" = 100'-0"	Lot Size: 5.415 Acs.	
			Date: October 7, 2003	
			Revised: December 17, 2003	
		Buyer's Signature	Buyer's Signature	Date
		Buyer's Signature	Buyer's Signature	Date
Letter	Description			Date

TRUE NORTH
SCALE: 1 IN. = 100 FT.

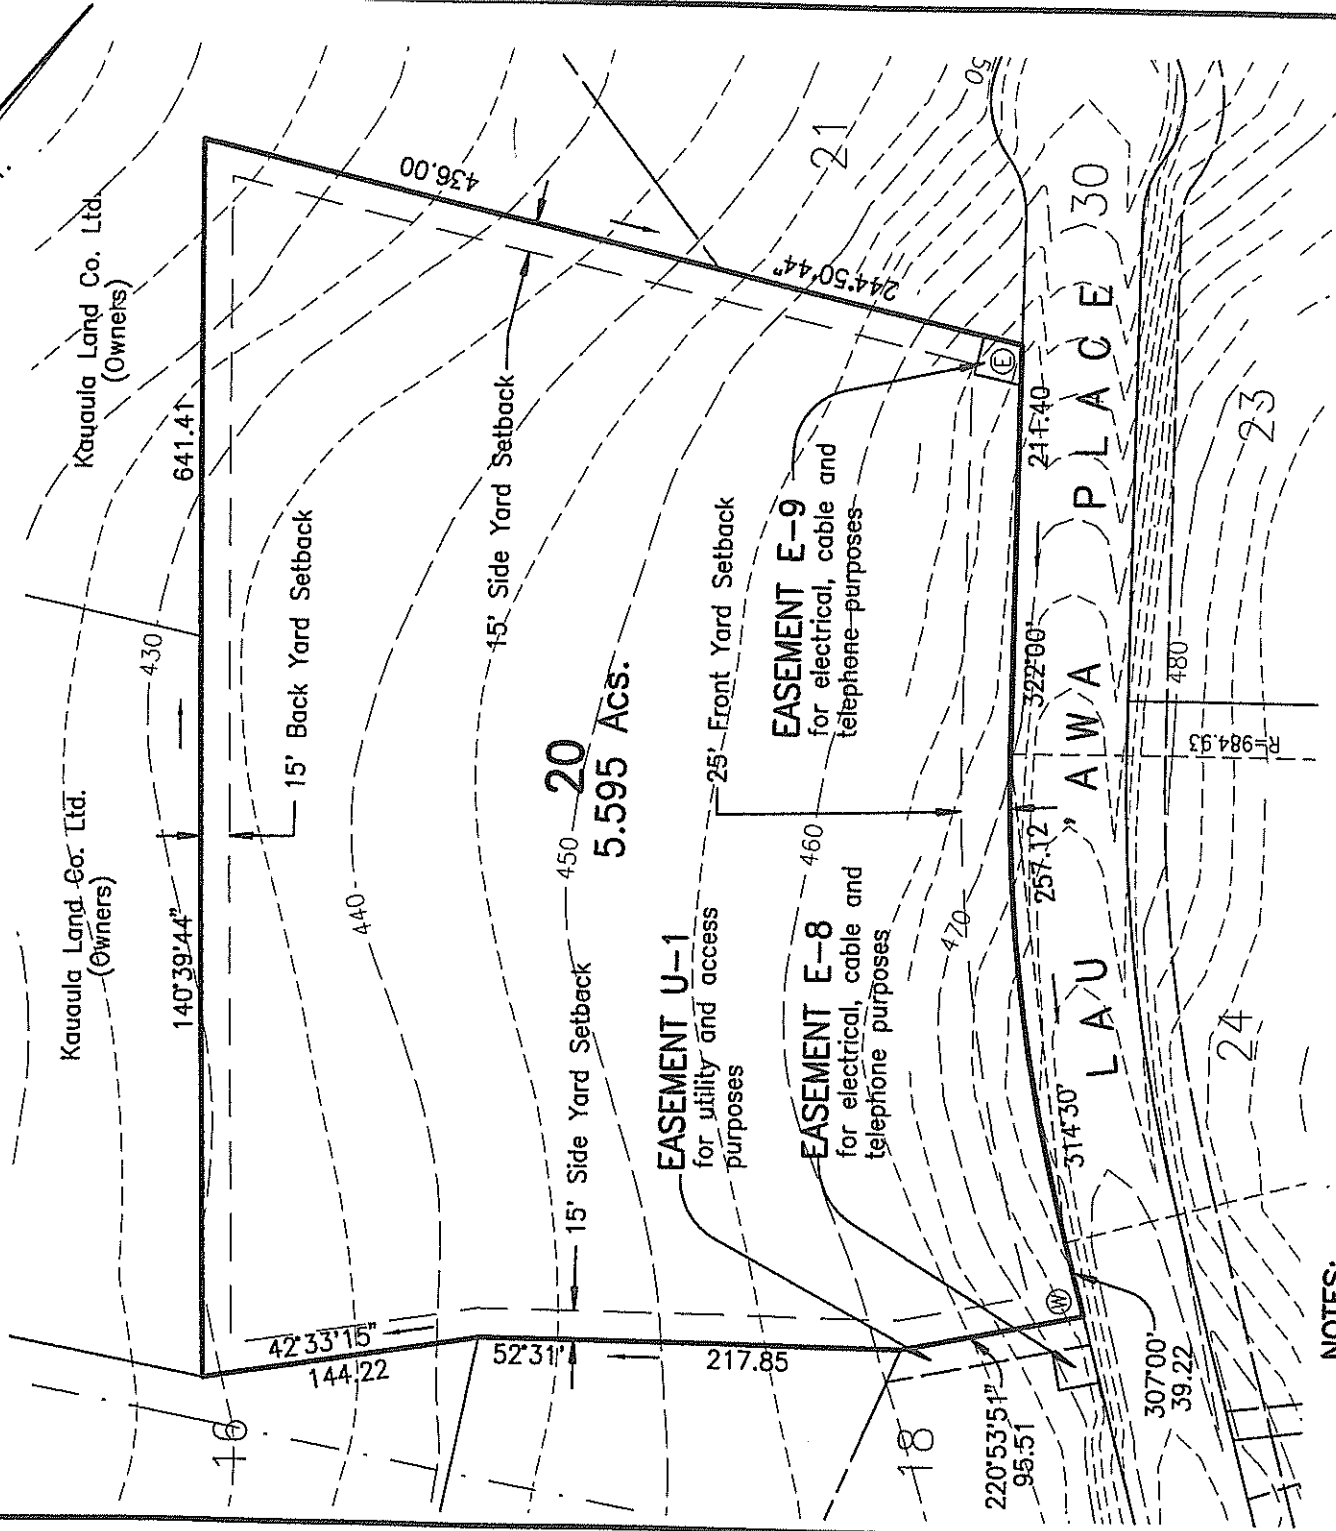

NOTES:

1. CONTOURS SHOWN ON THIS PLAN WERE OBTAINED FROM THE CONSTRUCTION PLANS FOR MAKILA PLANTATION - PHASE 2 AND AN AERIAL TOPOGRAPHIC SURVEY OF THE PROJECT SITE. THE AERIAL TOPOGRAPHIC SURVEY WAS PREPARED FOR GENERAL PLANNING PURPOSES ONLY. CONTOURS SHOWN SHALL BE USED AT THE DISCRETION OF THE OWNER AND VERIFIED BEFORE PROCEEDING WITH ANY WORK.


MAKILA LAND CO., LLC RESERVES ALL RIGHTS TO MAKE SUCH CHANGES AS ARE NECESSARY IN ITS SOLE JUDGEMENT.

PLOT PLAN for Lot 20 MAKILA PLANTATION - PH. 2

100.00	Lot Dimension	File Plan Lot No. 20
(U) (E)	Utility-Water & Electric	Tax Map Key: (2) 4-7-01: Portion of 02 and (2) 4-7-04 : Portion of 04
---	Property Line	Lot Size: 5.595 Acs.
---	Building Setback Line	Date: October 7, 2003
---	Finish Grade Contours Per Construction Plans	Revised: December 17, 2003
Letter	Description	Date
	Scale	Buyer's Signature
	1" = 100'-0"	Buyer's Signature
		Date
		Date

TRUE NORTH

SCALE: 1 IN. = 100 FT.

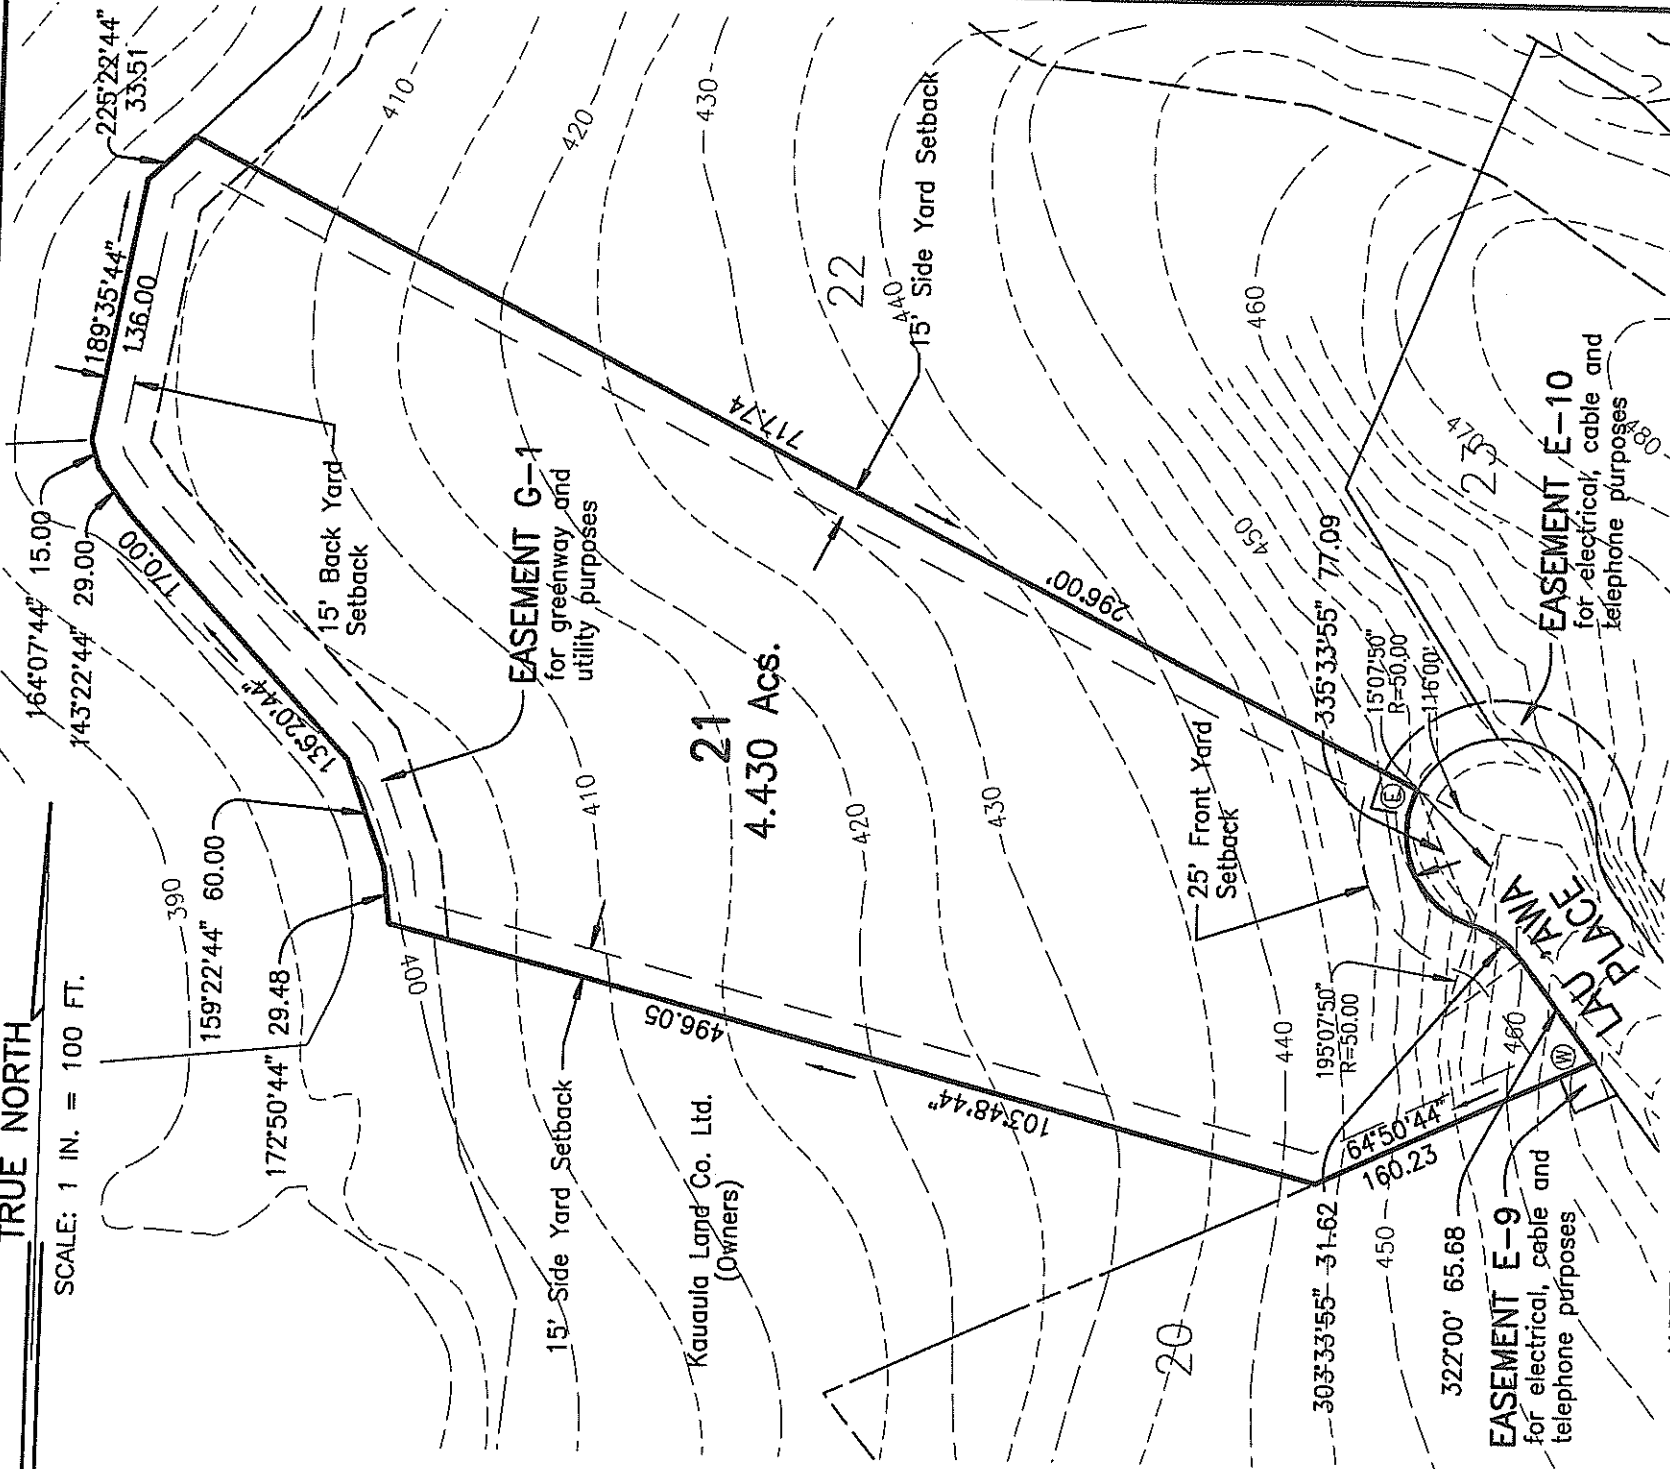


NOTES:

1. CONTOURS SHOWN ON THIS PLAN WERE OBTAINED FROM THE CONSTRUCTION PLANS FOR MAKILA PLANTATION - PHASE 2 AND AN AERIAL TOPOGRAPHIC SURVEY OF THE PROJECT SITE. THE AERIAL TOPOGRAPHIC SURVEY WAS PREPARED FOR GENERAL PLANNING PURPOSES ONLY. CONTOURS SHOWN SHALL BE USED AT THE DISCRETION OF THE OWNER AND VERIFIED BEFORE PROCEEDING WITH ANY WORK.

MAKILA LAND CO., LLC RESERVES ALL RIGHTS TO MAKE SUCH CHANGES AS ARE NECESSARY IN ITS SOLE JUDGEMENT.

PLOT PLAN for Lot 21 MAKILA PLANTATION - PH. 2

100.00	Lot Dimension	File Plan Lot No. 21
(W) (E)	Utility-Water & Electric Property Line	Tax Map Key: (2) 4-7-01: Portion of 02 and (2) 4-7-04 : Portion of 04
---	Building Setback Line	Lot Size: 4.430 Acs.
- - -	Finish Grade Contours Per Construction Plans	Date: October 29, 2003 Revised: December 17, 2003
Letter	Description	Date
	Buyer's Signature	Date
	Buyer's Signature	Date

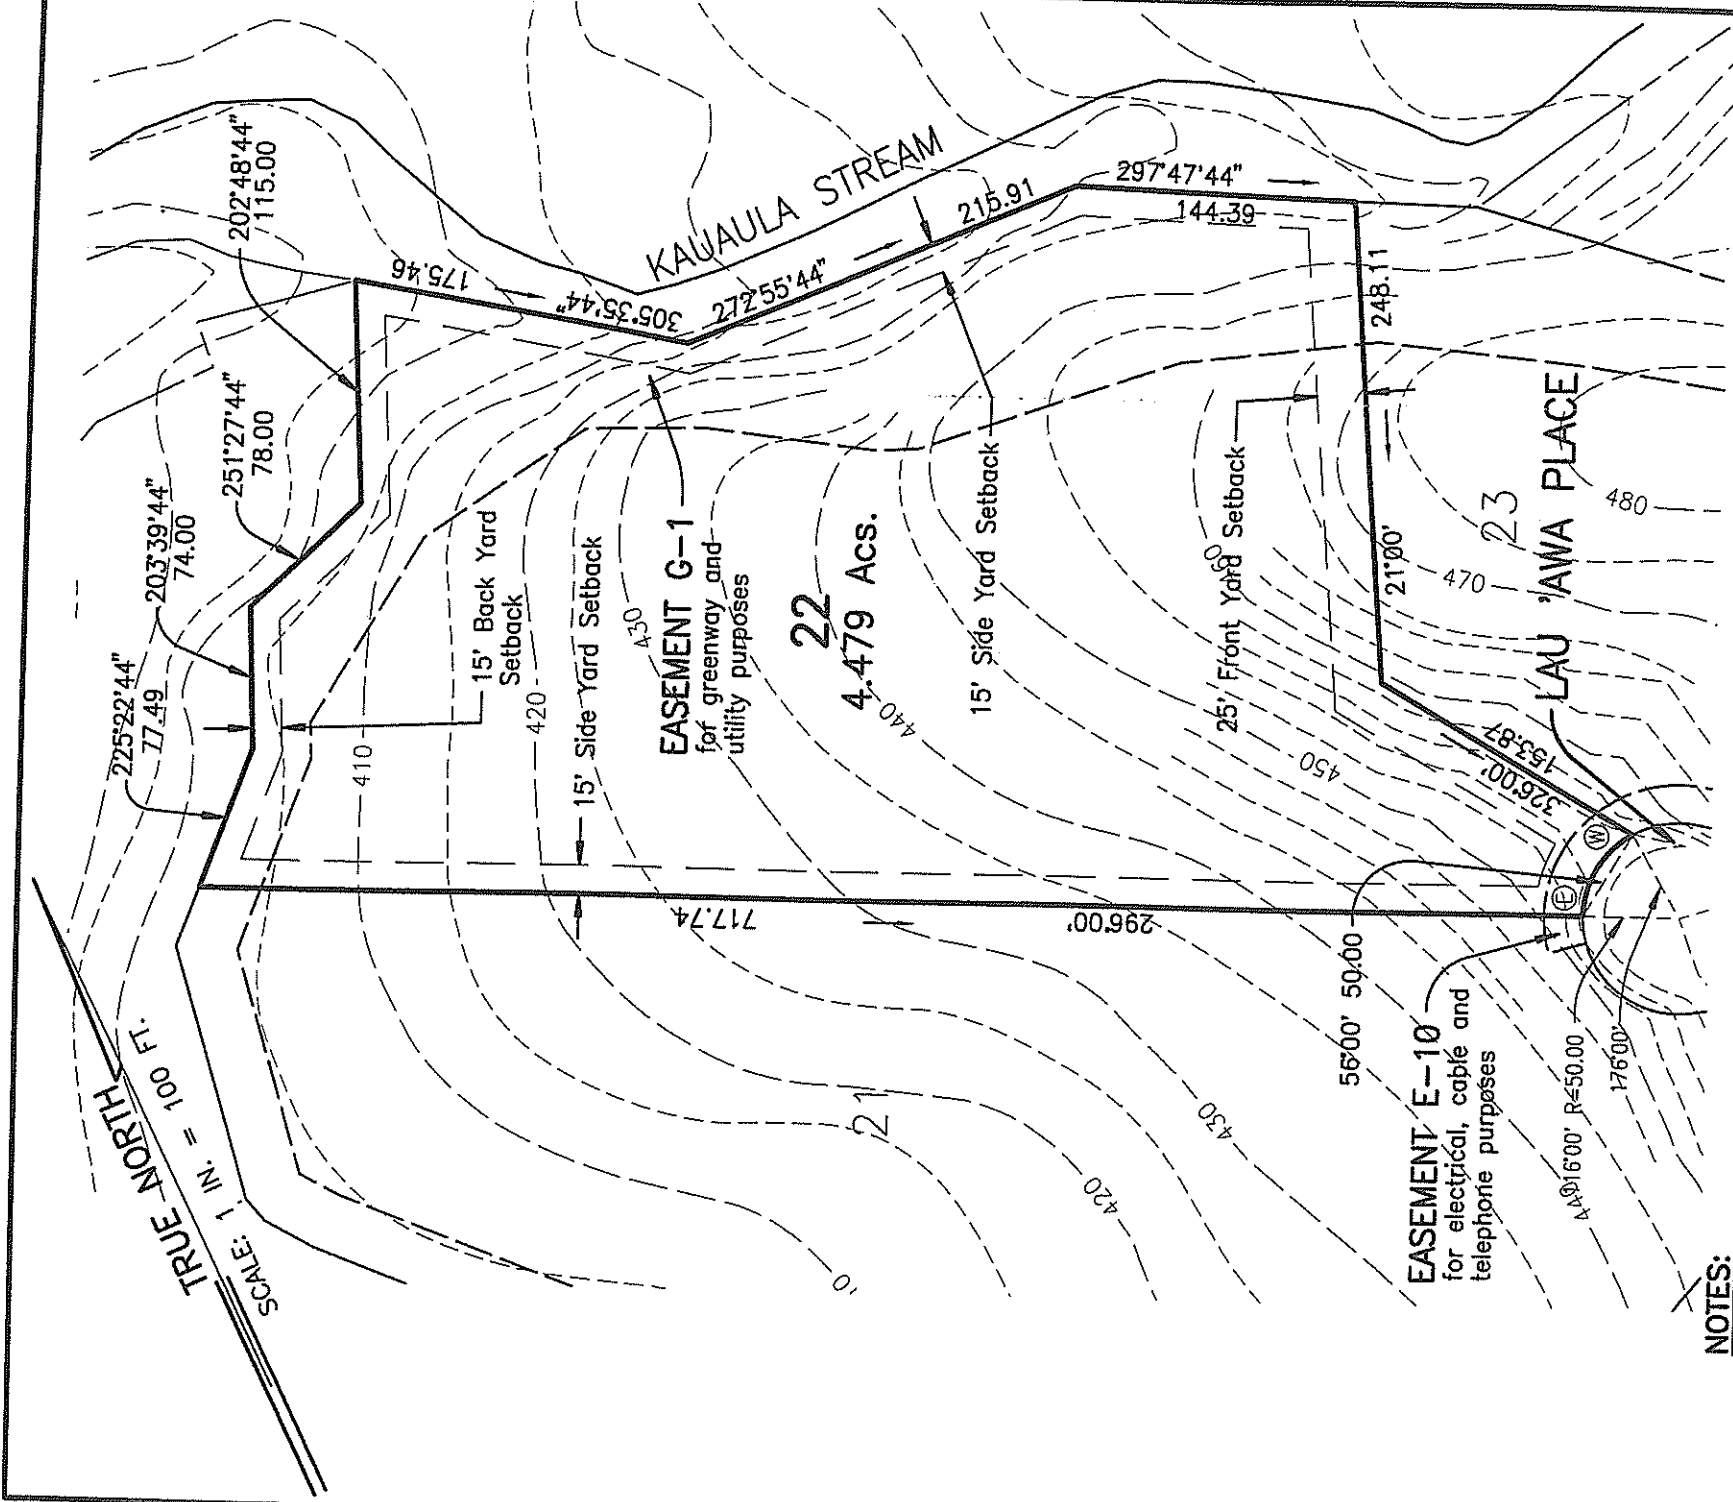

NOTES:

- CONTOURS SHOWN ON THIS PLAN WERE OBTAINED FROM THE CONSTRUCTION PLANS FOR MAKILA PLANTATION - PHASE 2 AND AN AERIAL TOPOGRAPHIC SURVEY OF THE PROJECT SITE. THE AERIAL TOPOGRAPHIC SURVEY WAS PREPARED FOR GENERAL PLANNING PURPOSES ONLY. CONTOURS SHOWN SHALL BE USED AT THE DISCRETION OF THE OWNER AND VERIFIED BEFORE PROCEEDING WITH ANY WORK.


MAKILA LAND CO., LLC RESERVES ALL RIGHTS TO MAKE SUCH CHANGES AS ARE NECESSARY IN ITS SOLE JUDGEMENT.

PLOT PLAN for Lot 22 MAKILA PLANTATION - PH. 2

File Plan Lot No. 22
Tax Map Key: (2) 4-7-01: Portion of 02 and (2) 4-7-04 : Portion of 04
Lot Size: 4.479 Acs.
Date: October 9, 2003
Revised: December 17, 2003

100.00	Lot Dimension
(U) (E)	Utility-Water & Electric Property Line
---	Building Setback Line
---	Finish Grade Contours Per Construction Plans

Scale	1" = 100'-0"	Buyer's Signature	Date
Letter	Description	Buyer's Signature	Date

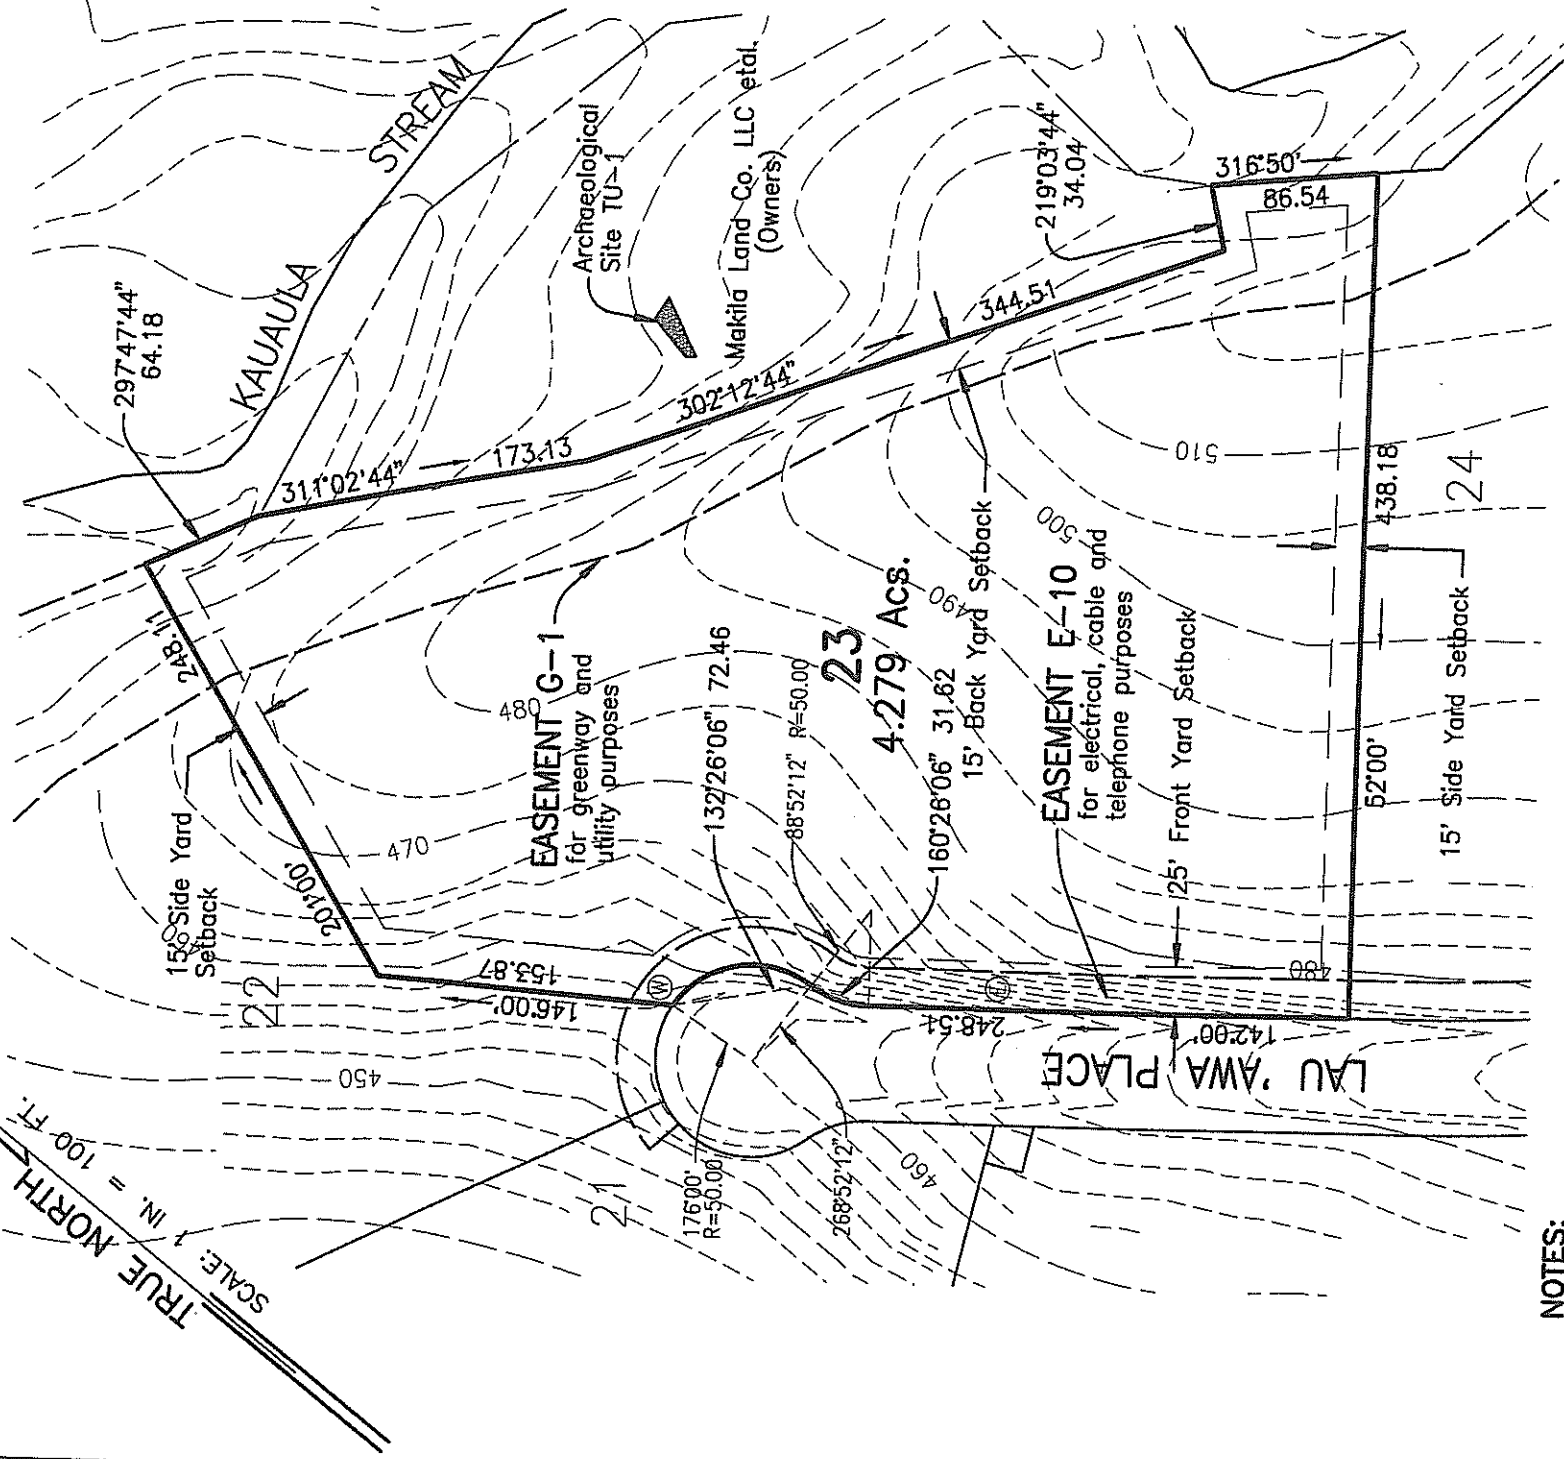

NOTES:

1. CONTOURS SHOWN ON THIS PLAN WERE OBTAINED FROM THE CONSTRUCTION PLANS FOR MAKILA PLANTATION - PHASE 2 AND AN AERIAL TOPOGRAPHIC SURVEY OF THE PROJECT SITE. THE AERIAL TOPOGRAPHIC SURVEY WAS PREPARED FOR GENERAL PLANNING PURPOSES ONLY. CONTOURS SHOWN SHALL BE USED AT THE DISCRETION OF THE OWNER AND VERIFIED BEFORE PROCEEDING WITH ANY WORK.

MAKILA LAND CO., LLC RESERVES ALL RIGHTS TO MAKE SUCH CHANGES AS ARE NECESSARY IN ITS SOLE JUDGEMENT.

PLOT PLAN for Lot 23 MAKILA PLANTATION - PH. 2

100.00	Lot Dimension
(Ⓜ) (E)	Utility-Water & Electric Property Line
---	Building Setback Line
---	Finish Grade Contours Per Construction Plans

File Plan Lot No. 23
Tax Map Key: (2) 4-7-01: Portion of 02 and (2) 4-7-04 : Portion of 04
Lot Size: 4.279 Ac.
Date: October 29, 2003
Revised: December 17, 2003

Letter	Description	Date

Scale	Buyer's Signature
1" = 100'-0"	Buyer's Signature

	Date
	Date

