


**NOTES:**

1. CONTOURS AS SHOWN ARE FROM AERIAL METHODS AND ARE APPROXIMATE.
2. THE LOCATIONS OF POTABLE WATER, ELECTRICAL, TELEPHONE AND CABLE T.V. ARE FROM CONSTRUCTION PLAN DRAWINGS AND HAVE NOT BEEN VERIFIED IN THE FIELD.

**PLAT MAP SHOWING  
LOT 1  
OLOWALU MAUKA SUBDIVISION  
AT OLOWALU, LAHAINA, MAUI, HAWAII**

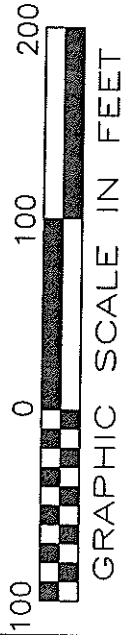


Tax Map Key (2) 4-8-03: 10, 50 TO 70, Inclusive; 73 to 82, Inclusive and Tax Map Key (2) 4-8-04: 11 to 16, Inclusive

871 KOLU STREET, SUITE 201  
WAILUKU, MAUI, HAWAII 96793

**R. T. TANAKA ENGINEERS, INC.**  
LAND SURVEYORS — CIVIL & STRUCTURAL ENGINEERS

REVISED: JANUARY 20, 2004  
DECEMBER 4, 2003


JOB NO. 98-59

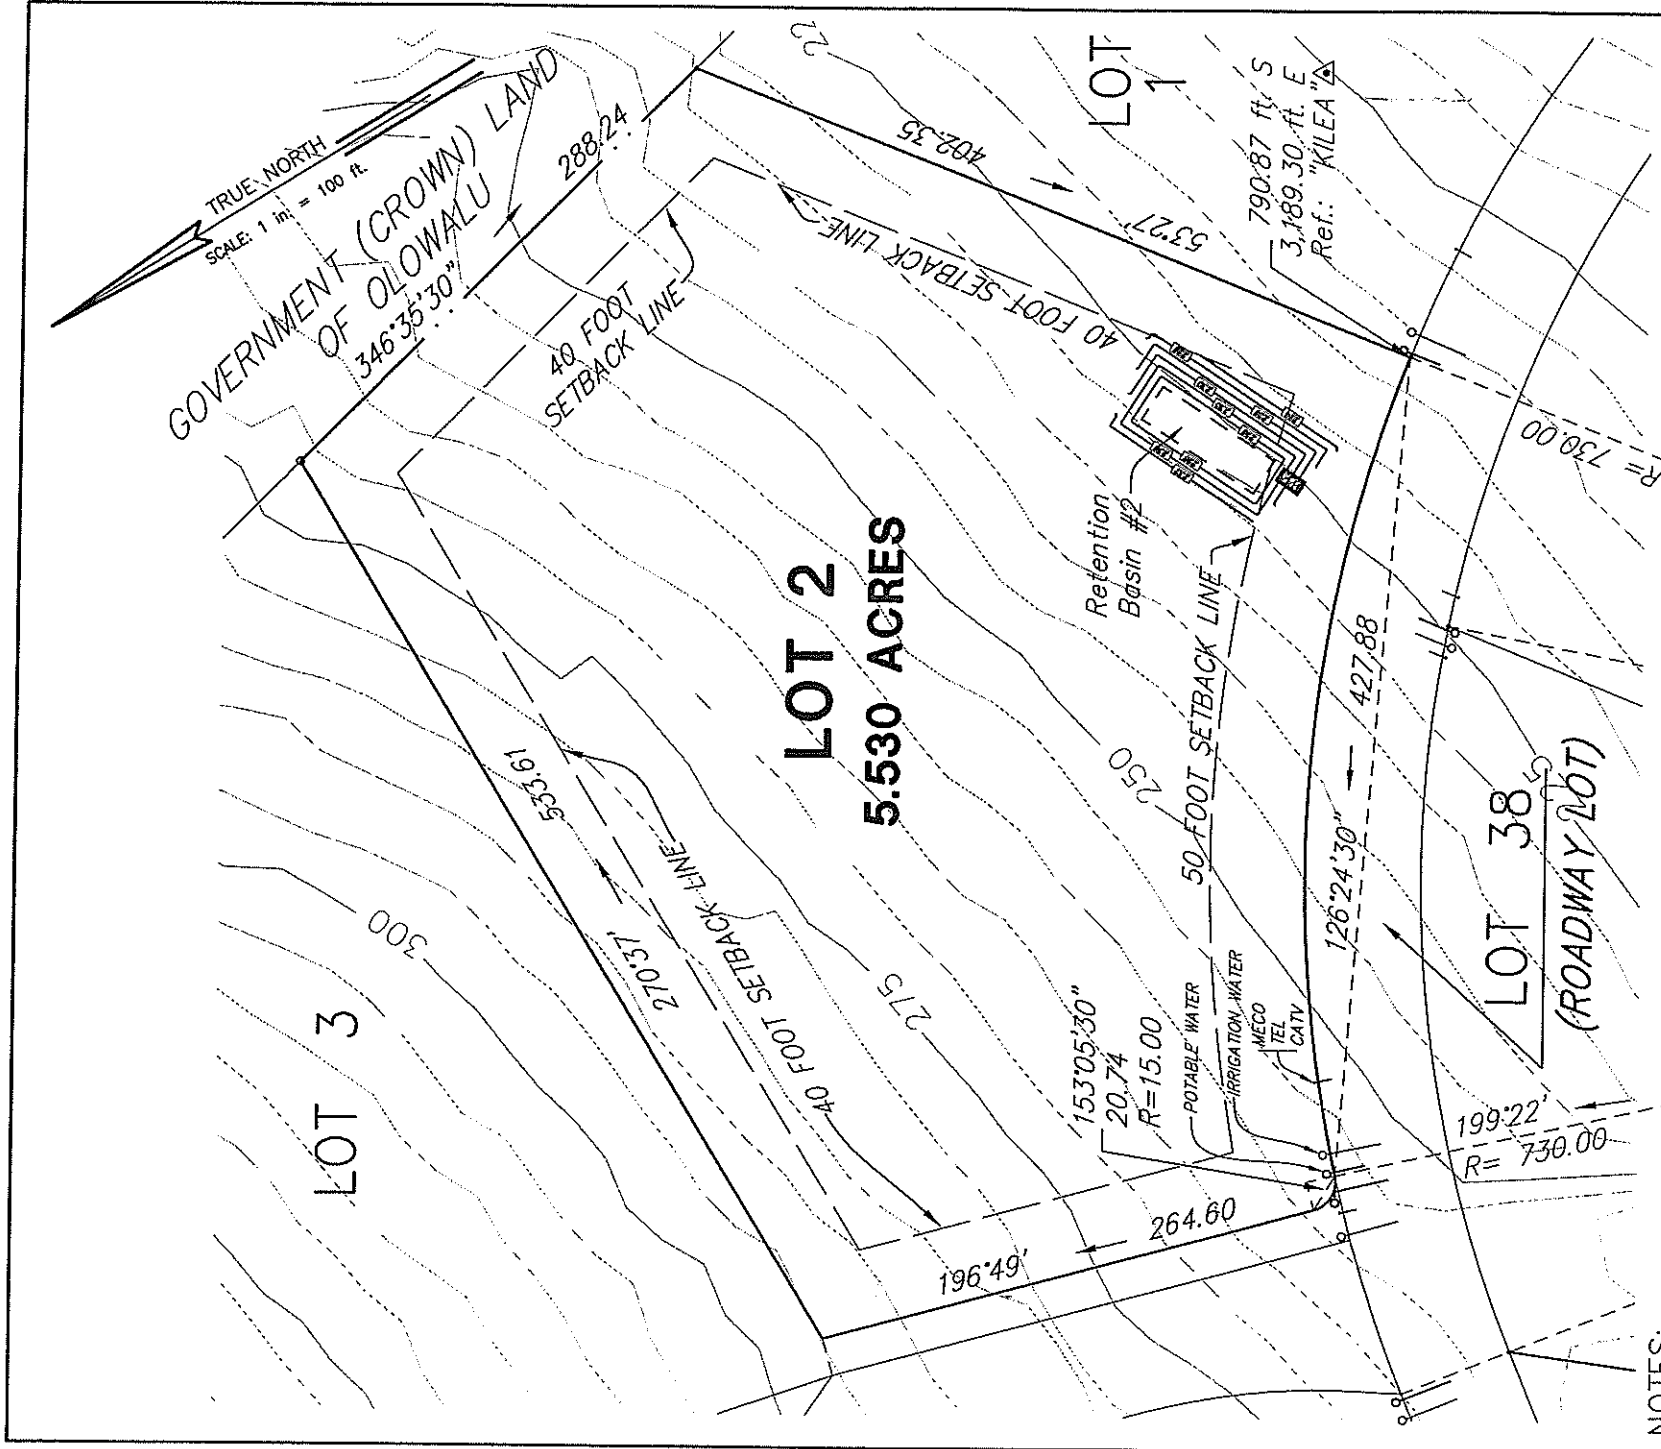

**NOTES:**

1. CONTOURS AS SHOWN ARE FROM AERIAL METHODS AND ARE APPROXIMATE.
2. THE LOCATIONS OF POTABLE WATER, ELECTRICAL, TELEPHONE AND CABLE T.V. ARE FROM CONSTRUCTION PLAN DRAWINGS AND HAVE NOT BEEN VERIFIED IN THE FIELD.

**PLAT MAP SHOWING  
LOT 2  
OLOWALU MAUKA SUBDIVISION  
AT OLOWALU, LAHAINA, MAUI, HAWAII**

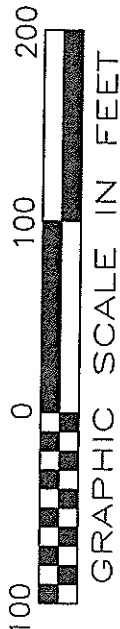

0:\1998\98-059\PLAT MAUKA-L02.DWG (L012)


Tax Map Key (2) 4-8-03: 10, 50 TO 70, Inclusive; 73 to 82, Inclusive and Tax Map Key (2) 4-8-04: 11 to 16, Inclusive

REVISED : JANUARY 20, 2004  
REVISED : JANUARY 12, 2004  
DECEMBER 4, 2003


871 KOLU STREET, SUITE 201  
WAILUKU, MAUI, HAWAII 96793

**R. T. TANAKA ENGINEERS, INC.**  
LAND SURVEYORS — CIVIL & STRUCTURAL ENGINEERS

JOB NO. 98-59

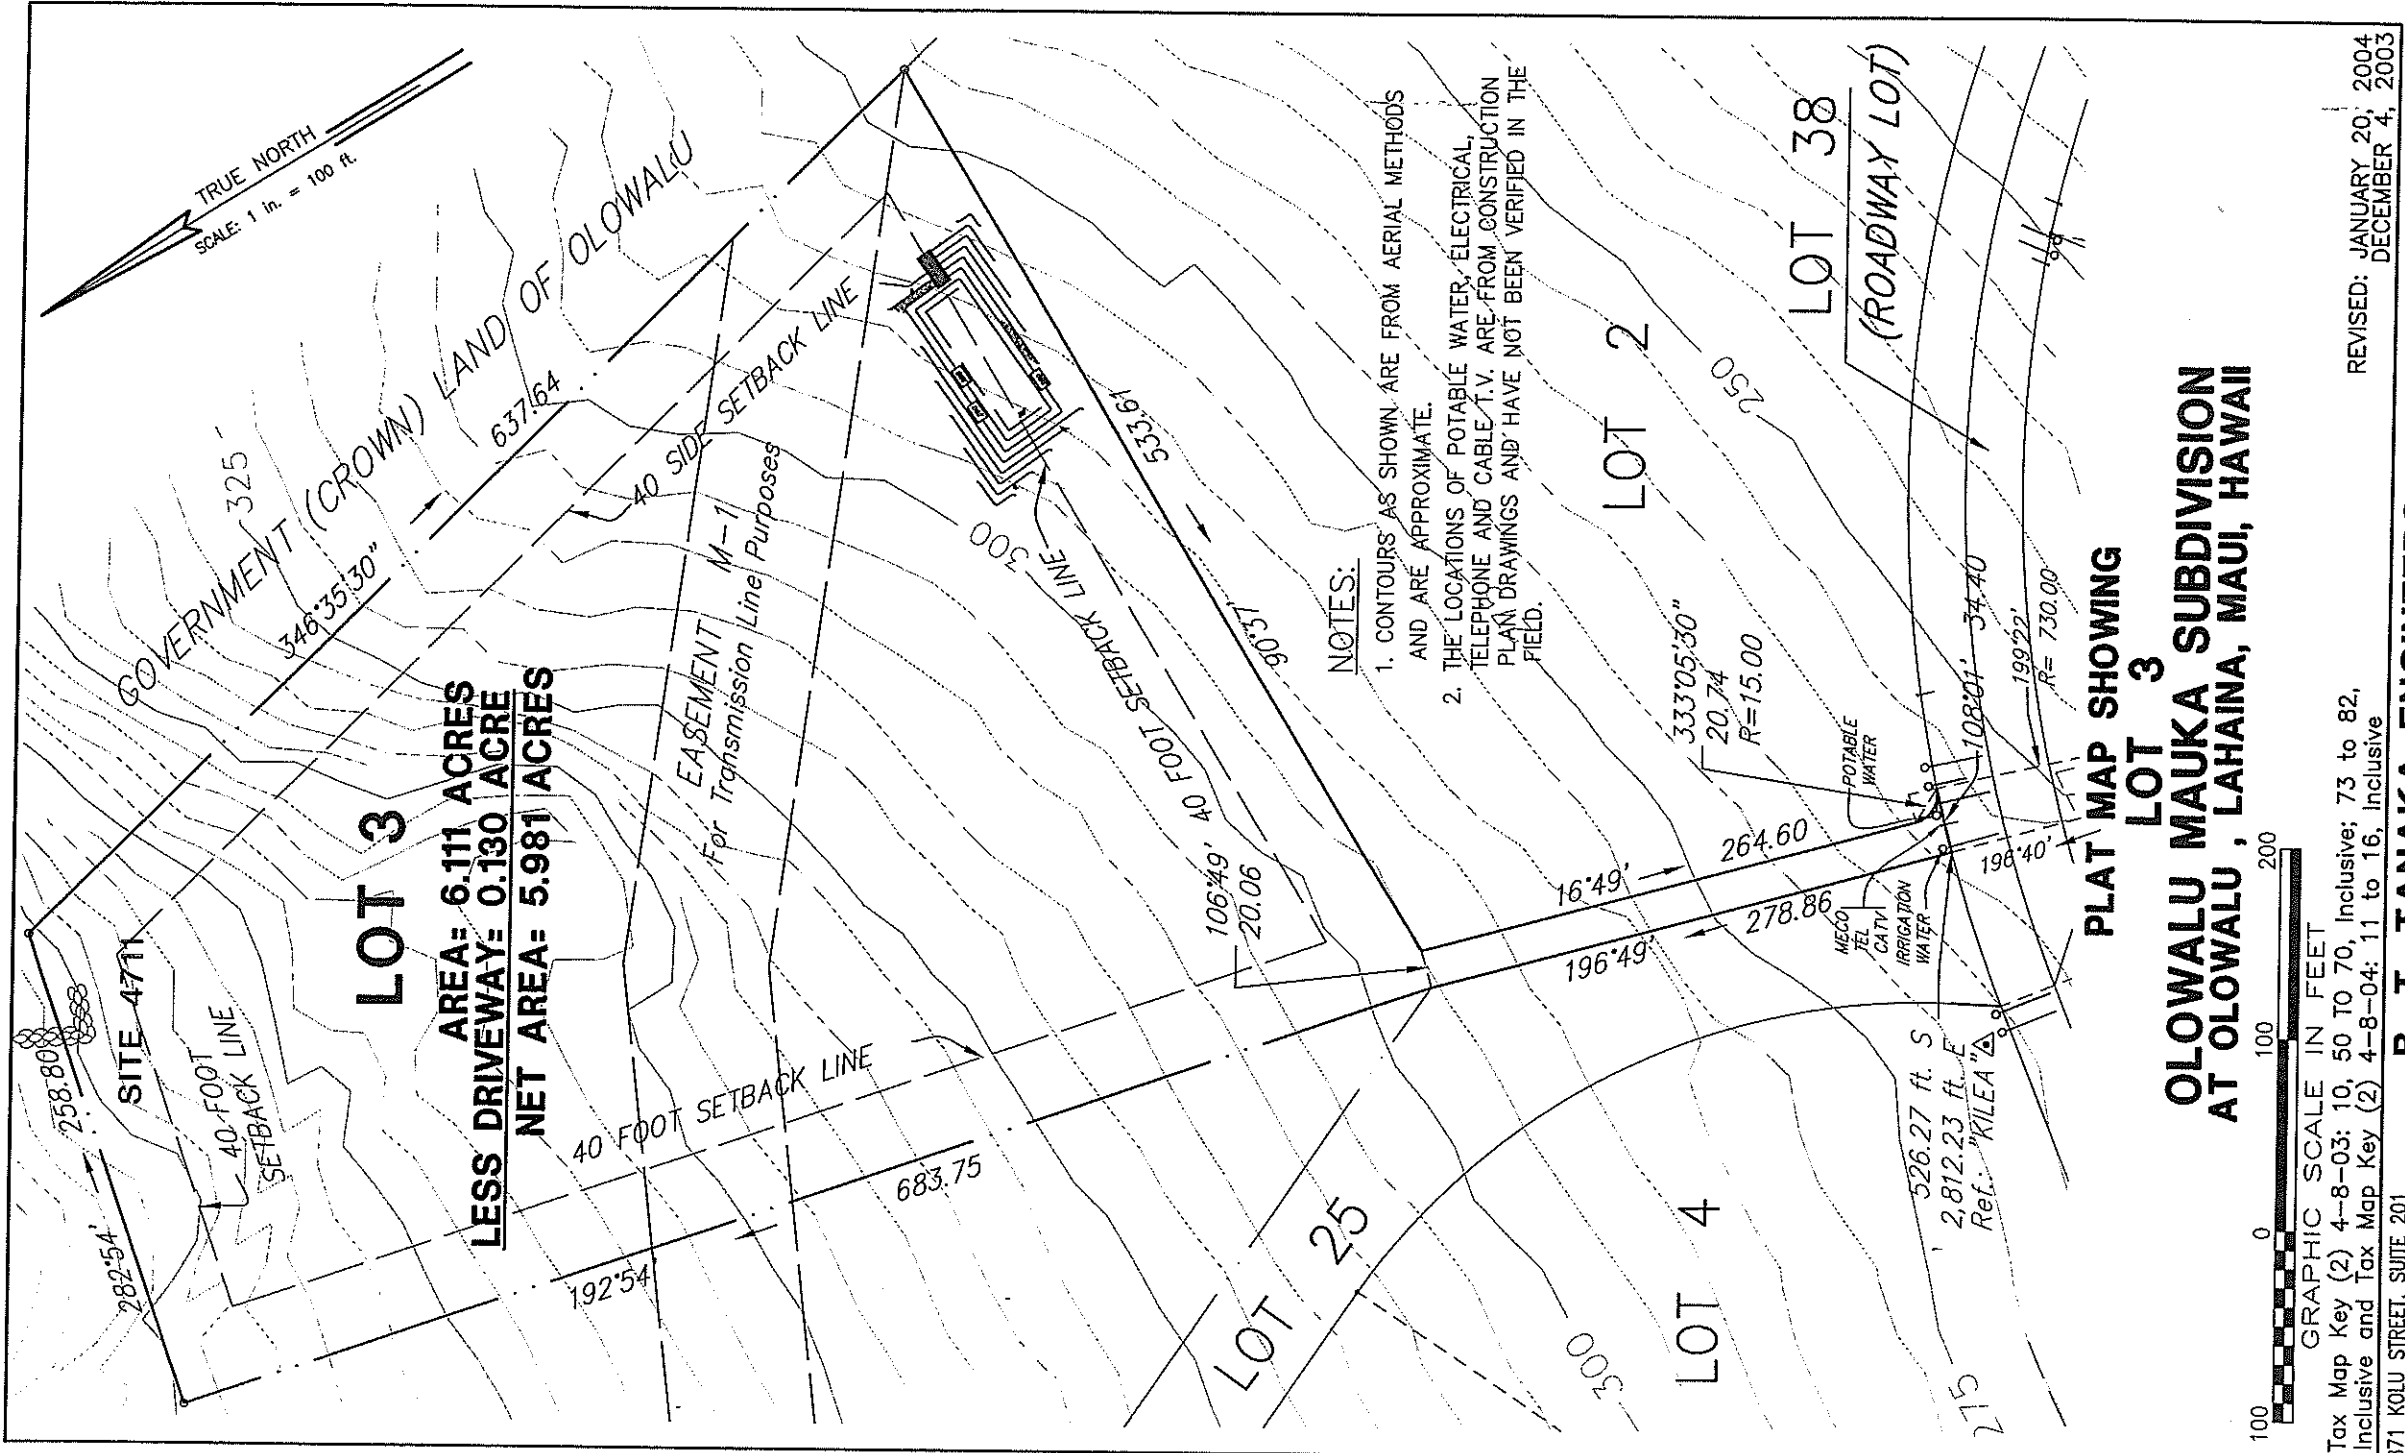


Q:\1998\98-059\PLAT MAUKA-103.DWG (LOT3)

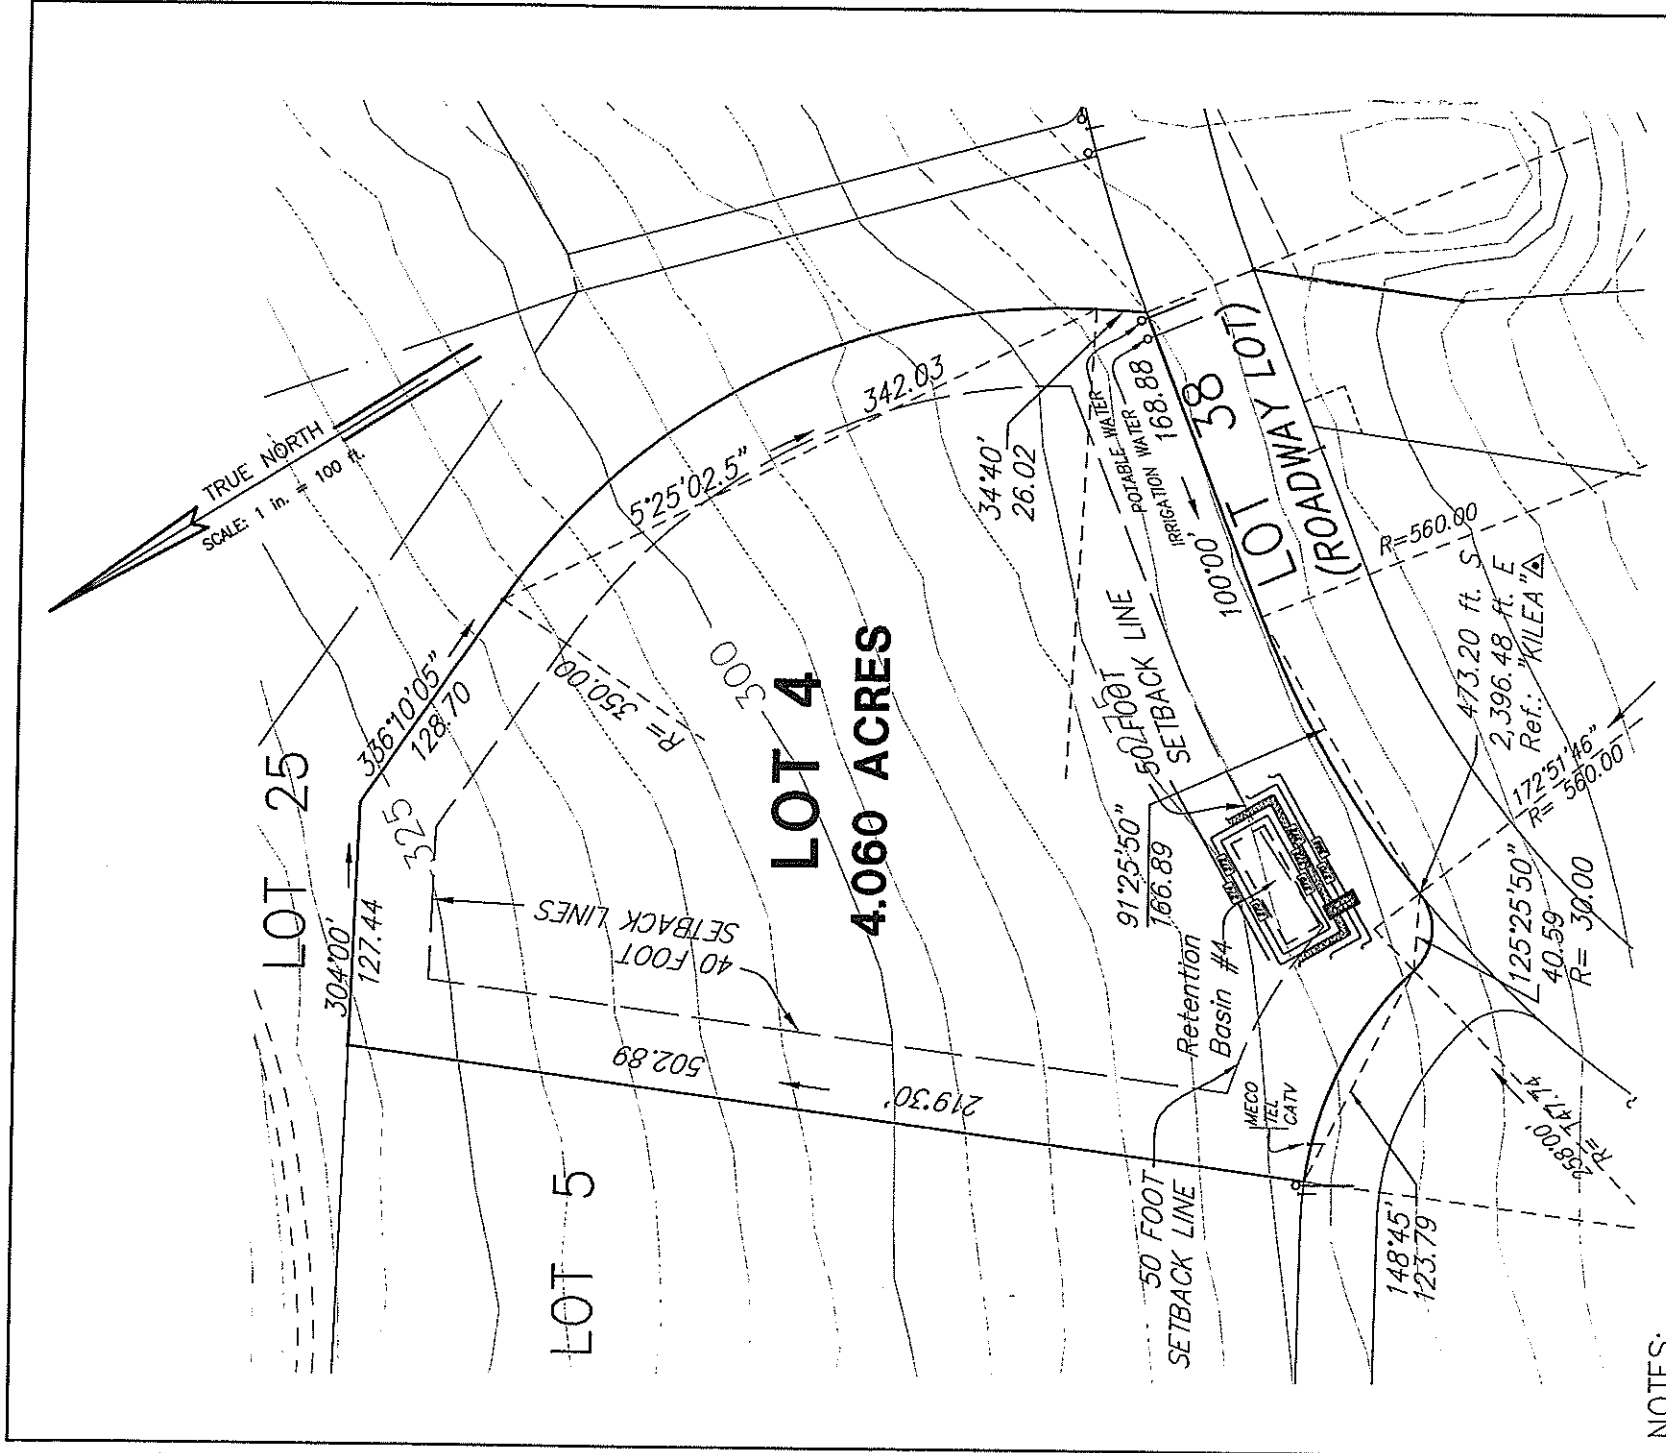

**NOTES:**

1. CONTOURS AS SHOWN ARE FROM AERIAL METHODS AND ARE APPROXIMATE.
2. THE LOCATIONS OF POTABLE WATER, ELECTRICAL, TELEPHONE AND CABLE T.V. ARE FROM CONSTRUCTION PLAN DRAWINGS AND HAVE NOT BEEN VERIFIED IN THE FIELD.

**PLAT MAP SHOWING  
LOT 4  
OLOWALU MAUKA SUBDIVISION  
AT OLOWALU, LAHAINA, MAUI, HAWAII**

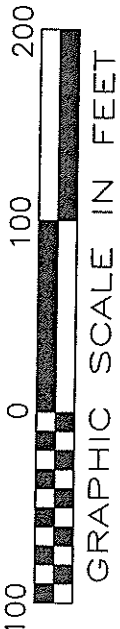

0:\1998\98-059\PLAT MAUKA-104.DWG (LOT4)


Tax Map Key (2) 4-8-03: 10, 50 TO 70, Inclusive; 73 to 82, Inclusive and Tax Map Key (2) 4-8-04: 11 to 16, Inclusive

REVISED : JANUARY 20, 2004  
REVISED : JANUARY 12, 2004  
DECEMBER 4, 2003

871 KOLU STREET, SUITE 201  
WAILUKU, MAUI, HAWAII 96793

**R. T. TANAKA ENGINEERS, INC.**  
LAND SURVEYORS - CIVIL & STRUCTURAL ENGINEERS

JOB NO. 98-59

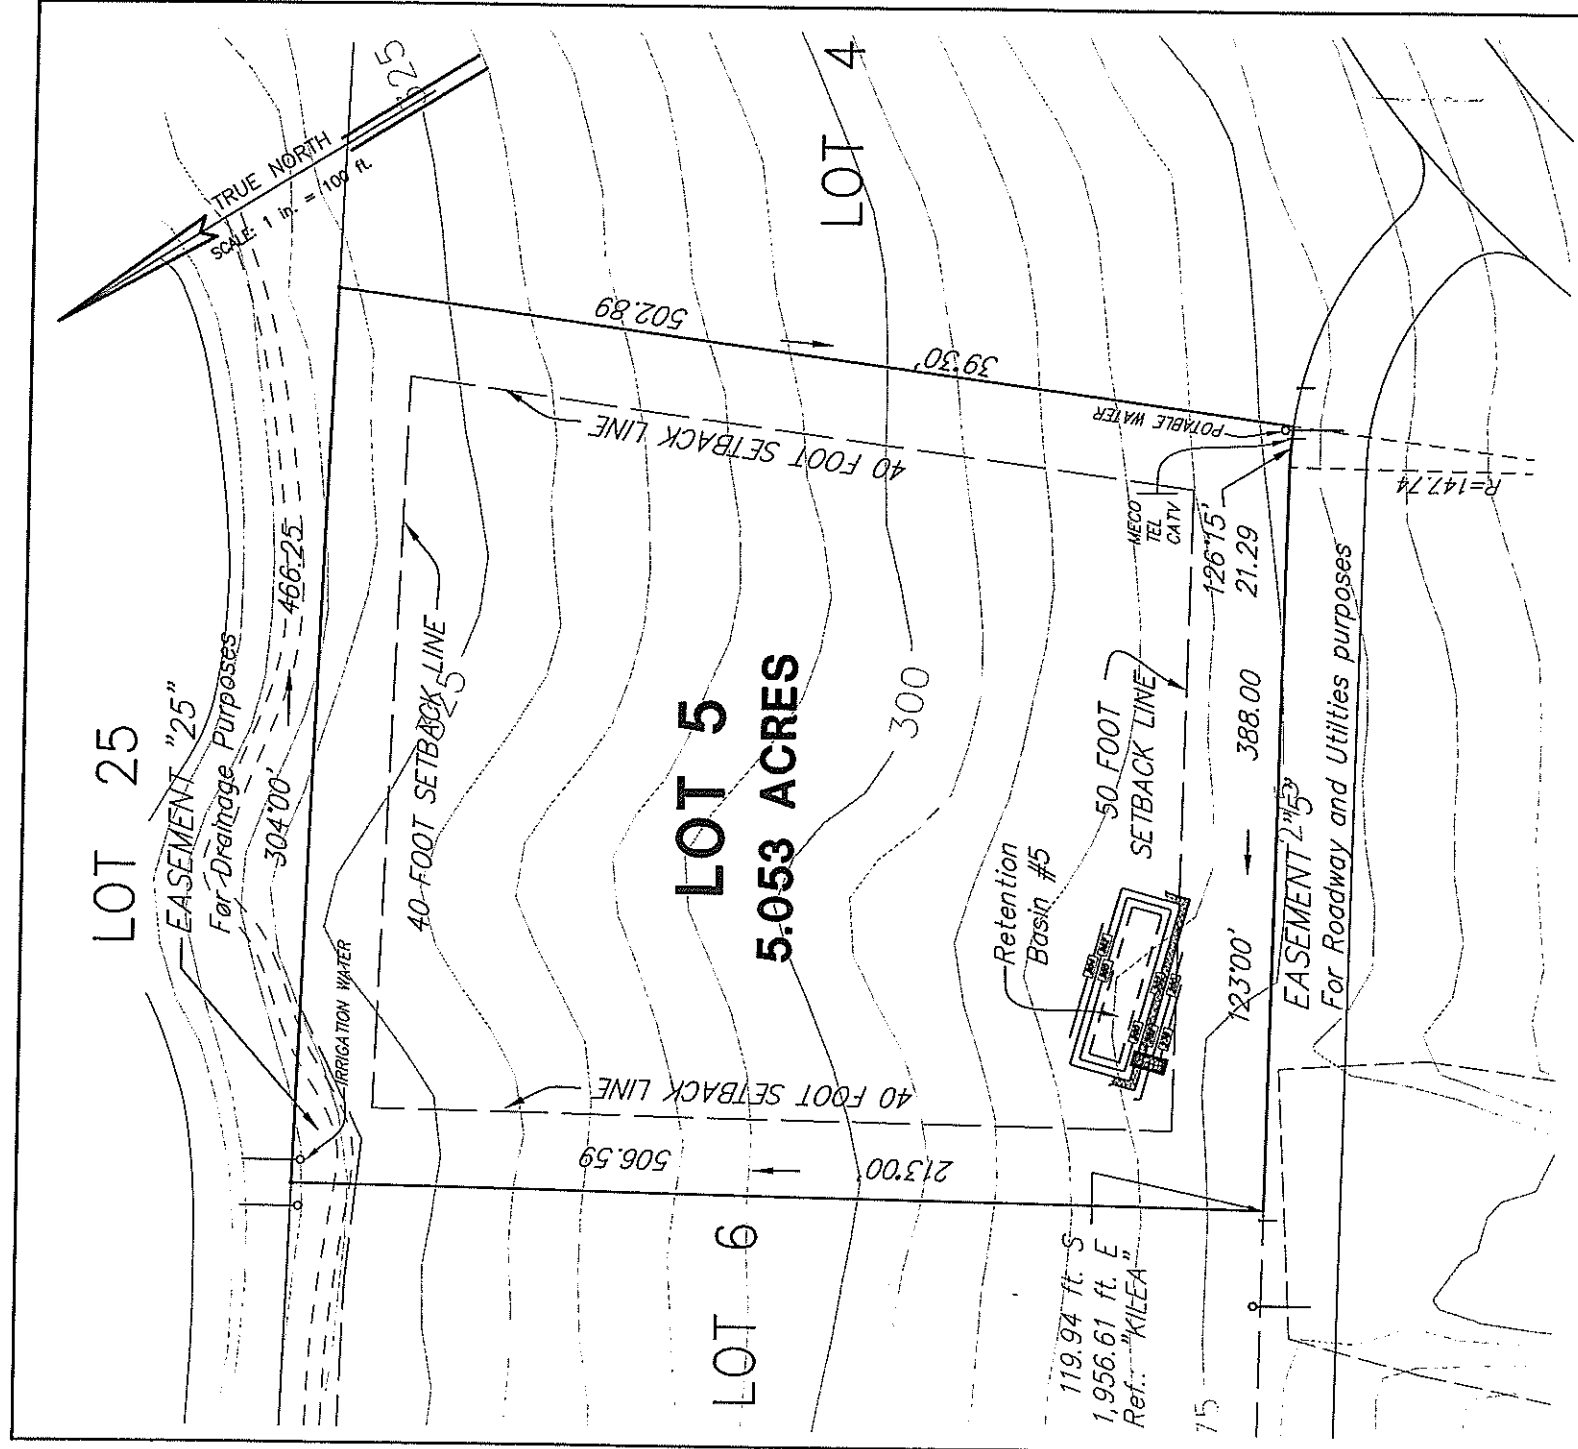

**NOTES:**

1. CONTOURS AS SHOWN ARE FROM AERIAL METHODS AND ARE APPROXIMATE.
2. THE LOCATIONS OF POTABLE WATER, ELECTRICAL, TELEPHONE AND CABLE T.V. ARE FROM CONSTRUCTION PLAN DRAWINGS AND HAVE NOT BEEN VERIFIED IN THE FIELD.

**PLAT MAP SHOWING  
LOT 5  
OLOWALU MAUKA SUBDIVISION  
AT OLOWALU, LAHAINA, MAUI, HAWAII**




Tax Map Key (2) 4-8-03: 10, 50 TO 70, Inclusive; 73 to 82, Inclusive and Tax Map Key (2) 4-8-04: 11 to 16, Inclusive

871 KOLU STREET, SUITE 201  
WAILUKU, MAUI, HAWAII 96793

**R. T. TANAKA ENGINEERS, INC.**  
LAND SURVEYORS - CIVIL & STRUCTURAL ENGINEERS

REVISED: JANUARY 20, 2004  
DECEMBER 4, 2003

JOB NO. 98-59

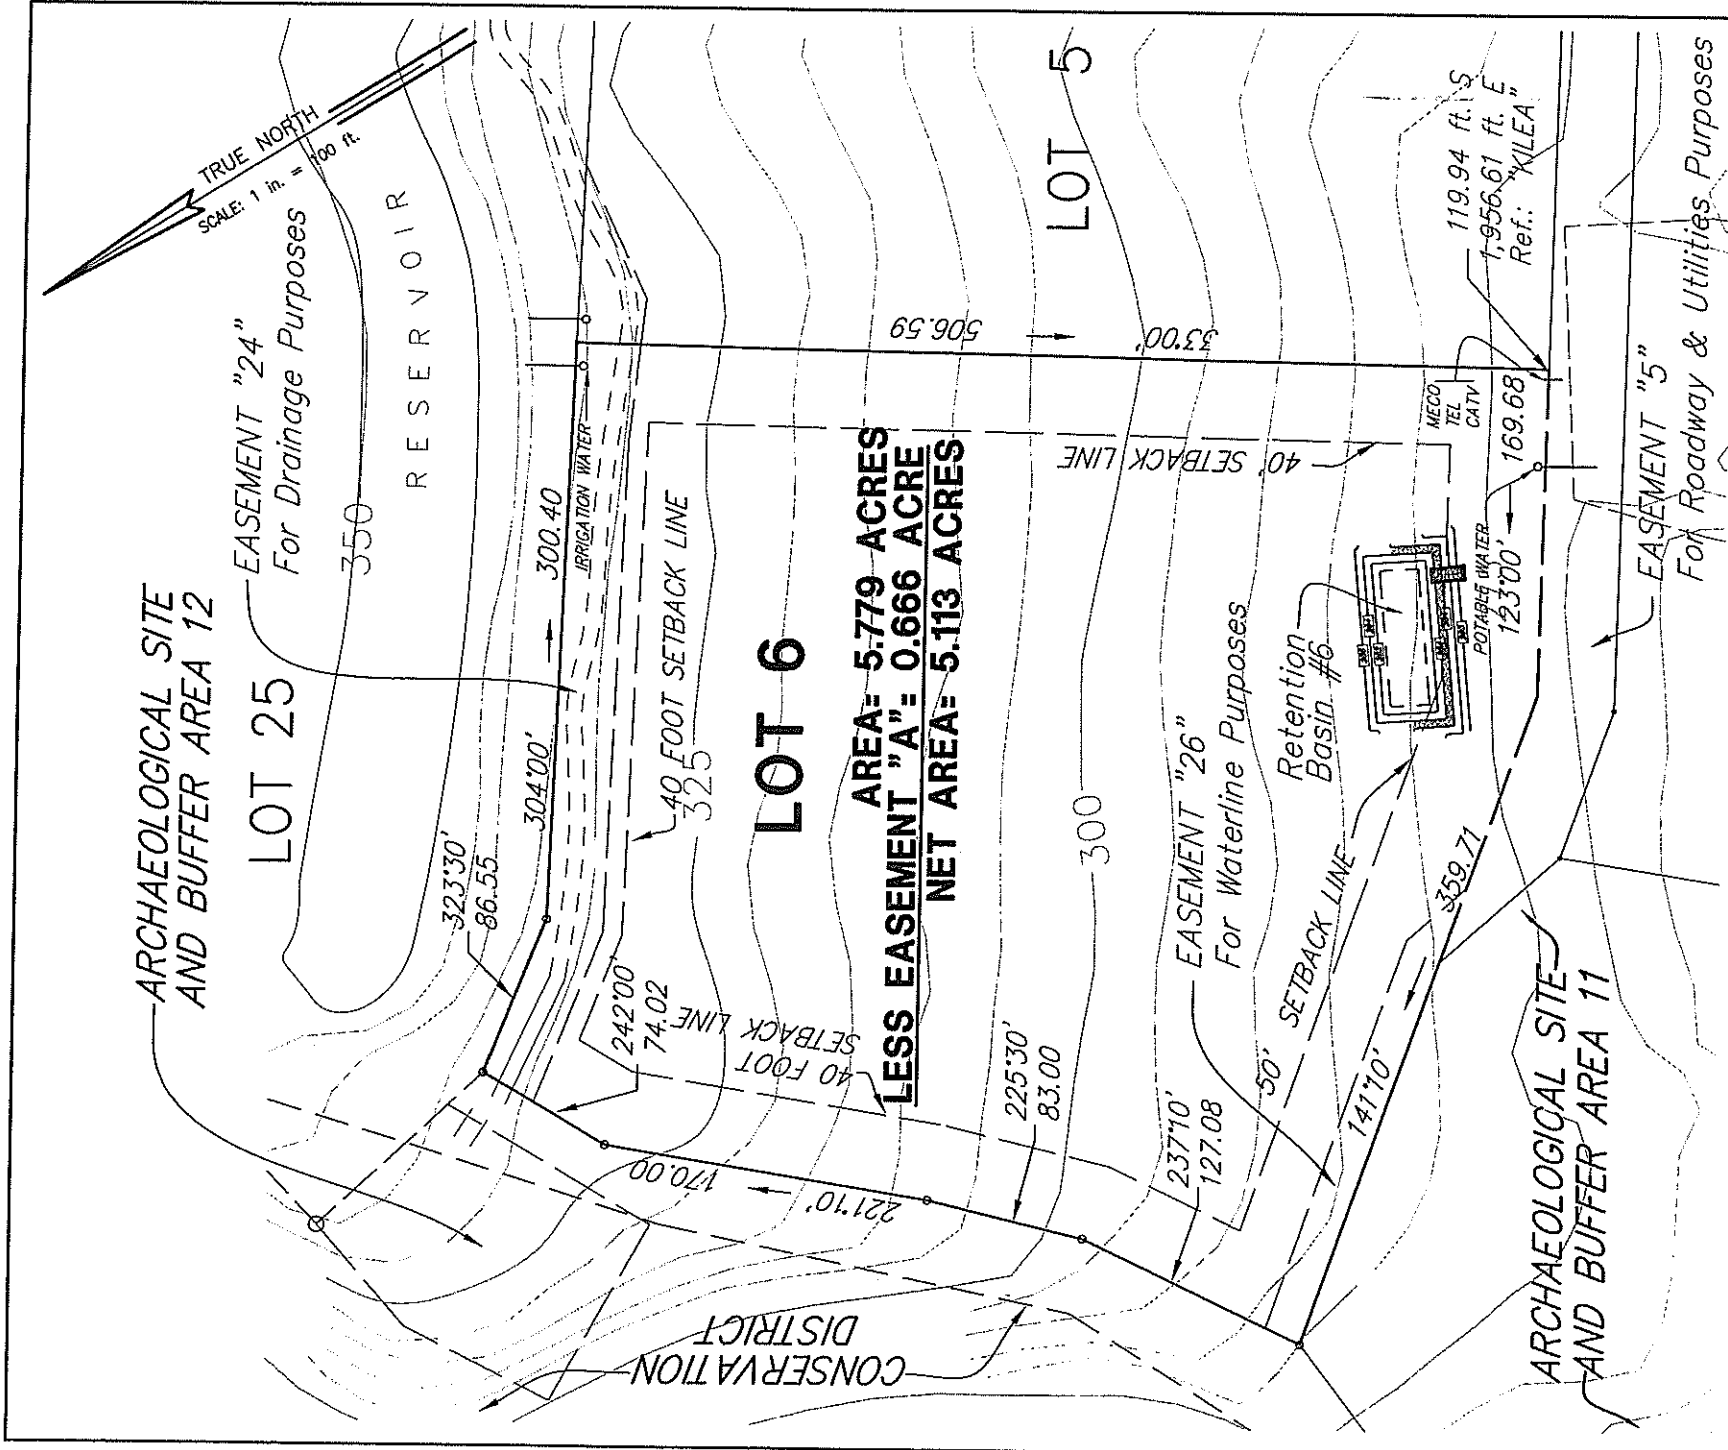

**LOT 6**  
**AREA= 5.779 ACRES**  
**LESS EASEMENT "A"= 0.666 ACRE**  
**NET AREA= 5.113 ACRES**

**NOTES:**

1. CONTOURS AS SHOWN ARE FROM AERIAL METHODS AND ARE APPROXIMATE.
2. THE LOCATIONS OF POTABLE WATER, ELECTRICAL, TELEPHONE AND CABLE T.V. ARE FROM CONSTRUCTION PLAN DRAWINGS AND HAVE NOT BEEN VERIFIED IN THE FIELD.

**PLAT MAP SHOWING**

**LOT 6**

**OLOWALU MAUKA SUBDIVISION**  
**AT OLOWALU, LAHAINA, MAUI, HAWAII**



GRAPHIC SCALE IN FEET


Tax Map Key (2) 4-8-03: 10, 50 TO 70, Inclusive; 73 to 82, Inclusive, and Tax Map Key (2) 4-8-04: 11 to 16, Inclusive

871 KOLU STREET, SUITE 201  
 WAILUKU, MAUI, HAWAII 96793

**R. T. TANAKA ENGINEERS, INC.**  
 LAND SURVEYORS - CIVIL & STRUCTURAL ENGINEERS

REVISED : JANUARY 20, 2004  
 REVISED : JANUARY 12, 2004  
 REVISED : DECEMBER 4, 2003

JOB NO. 98-59

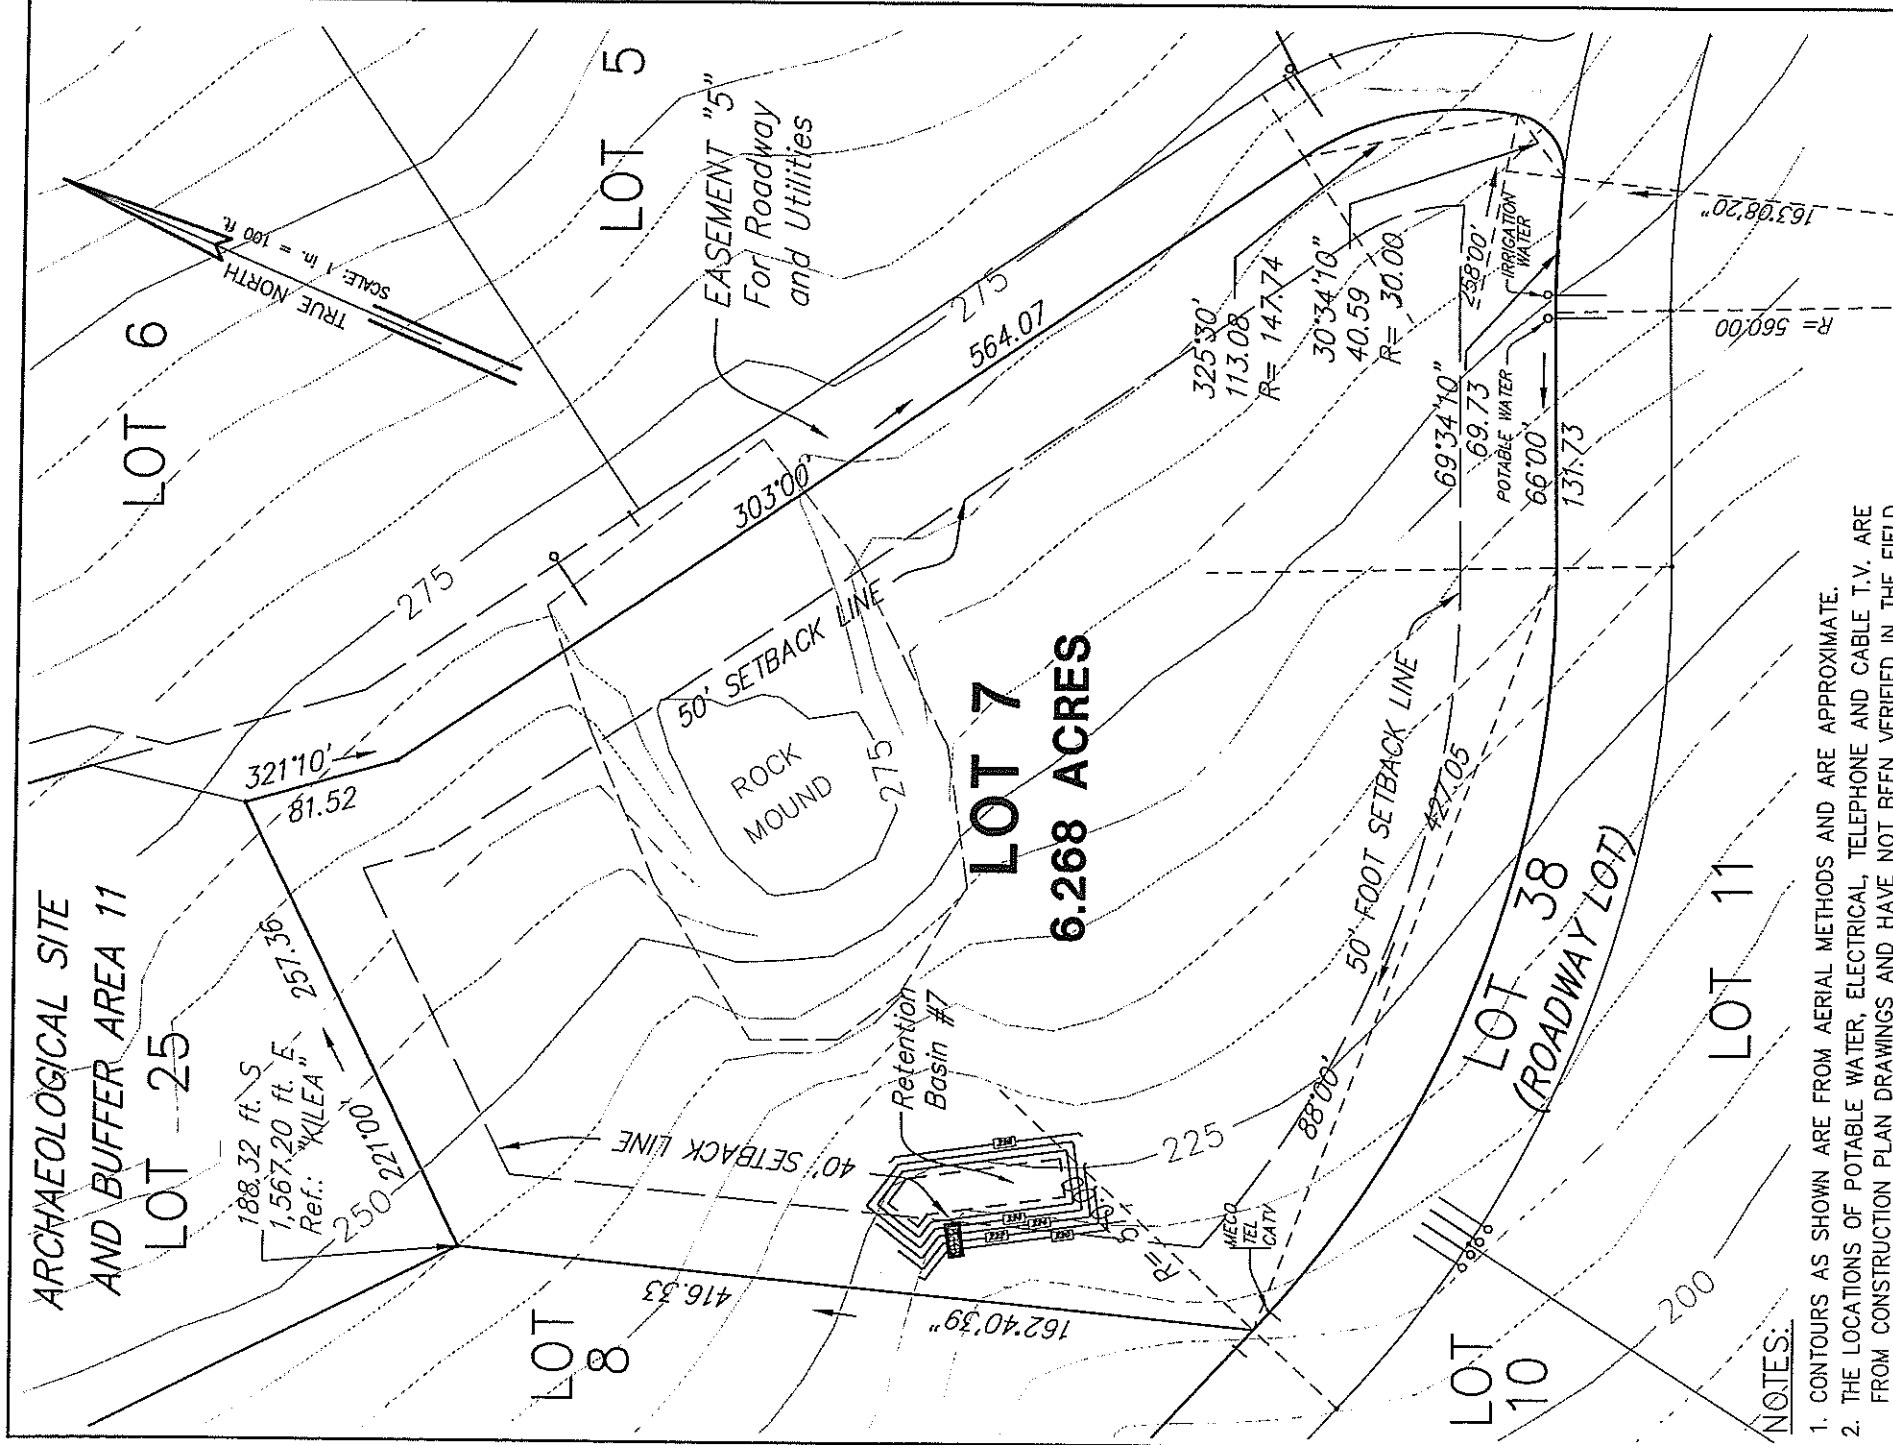


**NOTES:**

1. CONTOURS AS SHOWN ARE FROM AERIAL METHODS AND ARE APPROXIMATE.
2. THE LOCATIONS OF POTABLE WATER, ELECTRICAL, TELEPHONE AND CABLE T.V. ARE FROM CONSTRUCTION PLAN DRAWINGS AND HAVE NOT BEEN VERIFIED IN THE FIELD.

**PLAT MAP SHOWING**

**LOT 7**

**OLOWALU MAUKA SUBDIVISION  
AT OLOWALU, LAHAINA, MAUI, HAWAII**

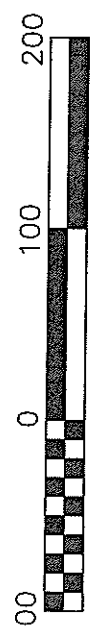

GRAPHIC SCALE IN FEET


Tax Map Key (2) 4-8-03: 10, 50 TO 70, Inclusive; 73 to 82, Inclusive and Tax Map Key (2) 4-8-04: 11 to 16, Inclusive

871 KOLU STREET, SUITE 201  
WAILUKU, MAUI, HAWAII 96793

**R. T. TANAKA ENGINEERS, INC.**  
LAND SURVEYORS - CIVIL & STRUCTURAL ENGINEERS

REVISED: JANUARY 20, 2004  
DECEMBER 4, 2003

JOB NO. 98-59

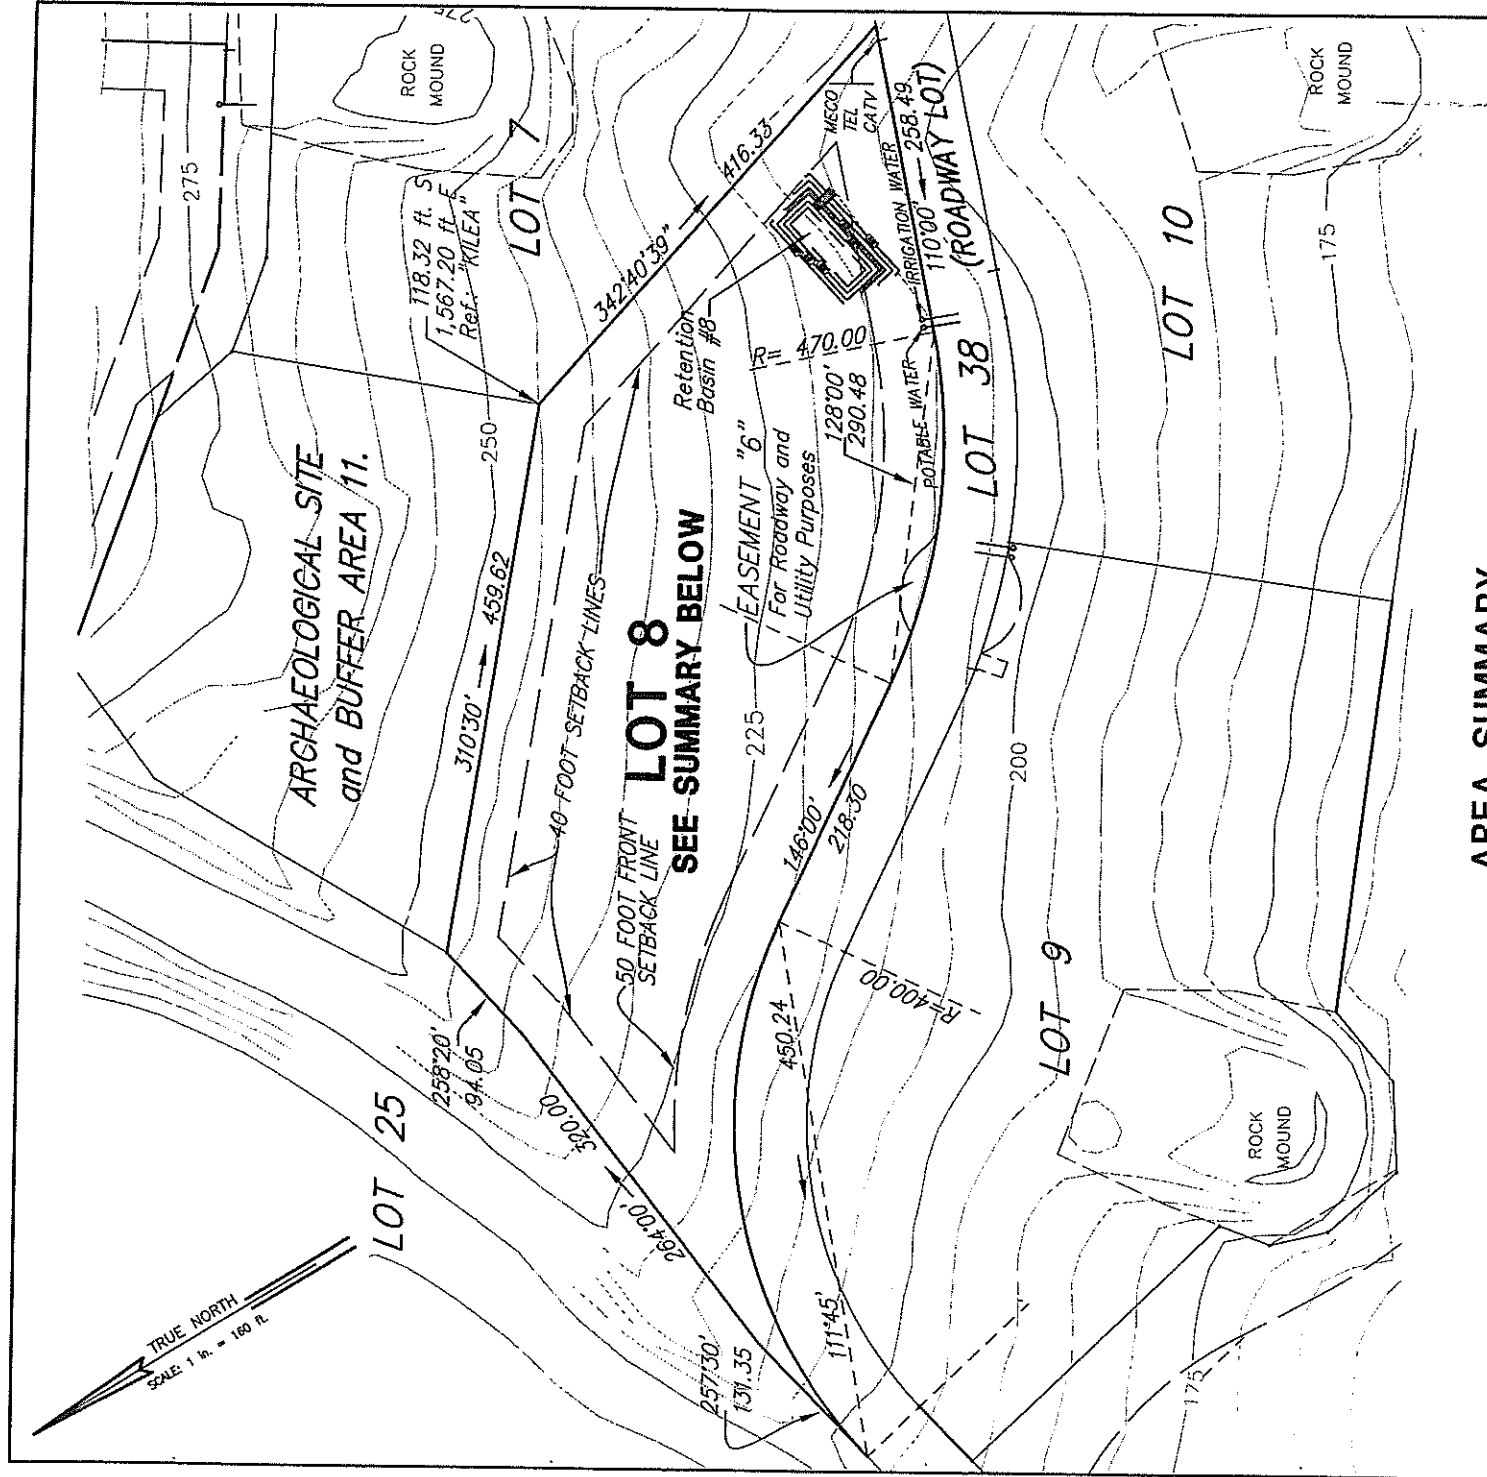

**AREA SUMMARY**

AREA = 5.408 ACRES  
 LESS EASEMENT 6 = 0.025 ACRES  
 NET AREA = 5.383 ACRES

**NOTES:**

1. CONTOURS AS SHOWN ARE FROM AERIAL METHODS AND ARE APPROXIMATE.
2. THE LOCATIONS OF POTABLE WATER, ELECTRICAL, TELEPHONE AND CABLE T.V. ARE FROM CONSTRUCTION PLAN DRAWINGS AND HAVE NOT BEEN VERIFIED IN THE FIELD.




GRAPHIC SCALE IN FEET

Tax Map Key (2) 4-8-03: 10, 50 TO 70, Inclusive; 73 to 82, Inclusive and Tax Map Key (2) 4-8-04: 11 to 16, Inclusive

**PLAT MAP SHOWING  
 LOT 8  
 OLOWALU MAUKA SUBDIVISION  
 AT OLOWALU, LAHAINA, MAUI, HAWAII**



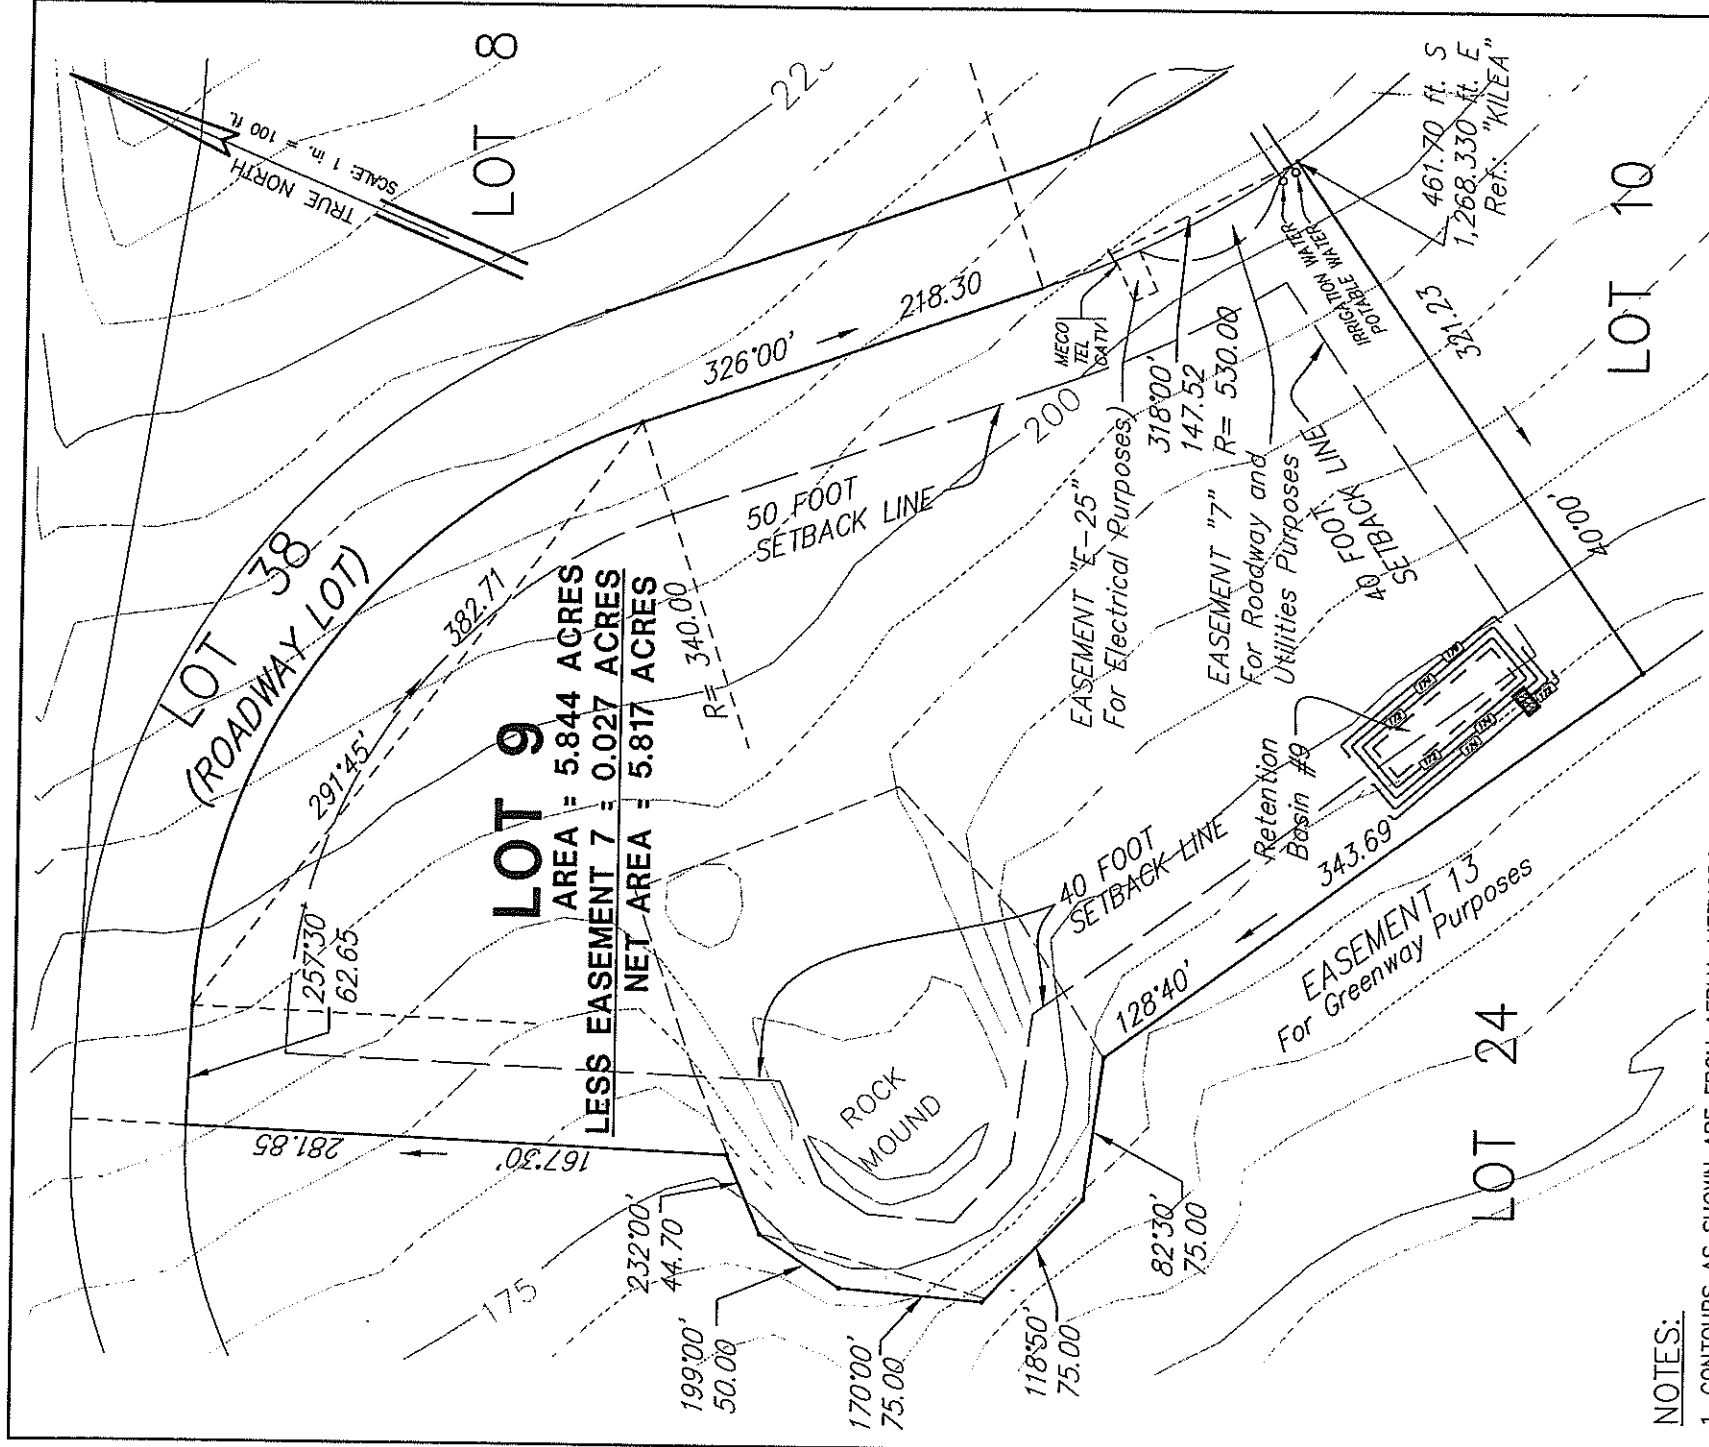


**NOTES:**

1. CONTOURS AS SHOWN ARE FROM AERIAL METHODS AND ARE APPROXIMATE.
2. THE LOCATIONS OF POTABLE WATER, ELECTRICAL, TELEPHONE AND CABLE T.V. ARE FROM CONSTRUCTION PLAN DRAWINGS AND HAVE NOT BEEN VERIFIED IN THE FIELD.

**PLAT MAP SHOWING  
 LOT 9**

**AT OLOWALU MAUKA SUBDIVISION  
 OLOWALU MAUKA SUBDIVISION  
 AT OLOWALU & UKUMEHAME, LAHAINA, MAUI, HAWAII**

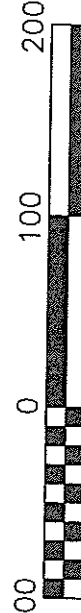

GRAPHIC SCALE IN FEET


Tax Map Key (2) 4-8-03: 10, 50 TO 70, Inclusive; 73 to 82, Inclusive, and Tax Map Key (2) 4-8-04: 11 to 16, Inclusive

871 KOLU STREET, SUITE 201  
 WAILUKU, MAUI, HAWAII 96793

**R. T. TANAKA ENGINEERS, INC.**  
 LAND SURVEYORS - CIVIL & STRUCTURAL ENGINEERS

REVISED : JANUARY 20, 2004  
 REVISED : JANUARY 12, 2004  
 REVISED : DECEMBER 4, 2003

JOB NO. 98-59

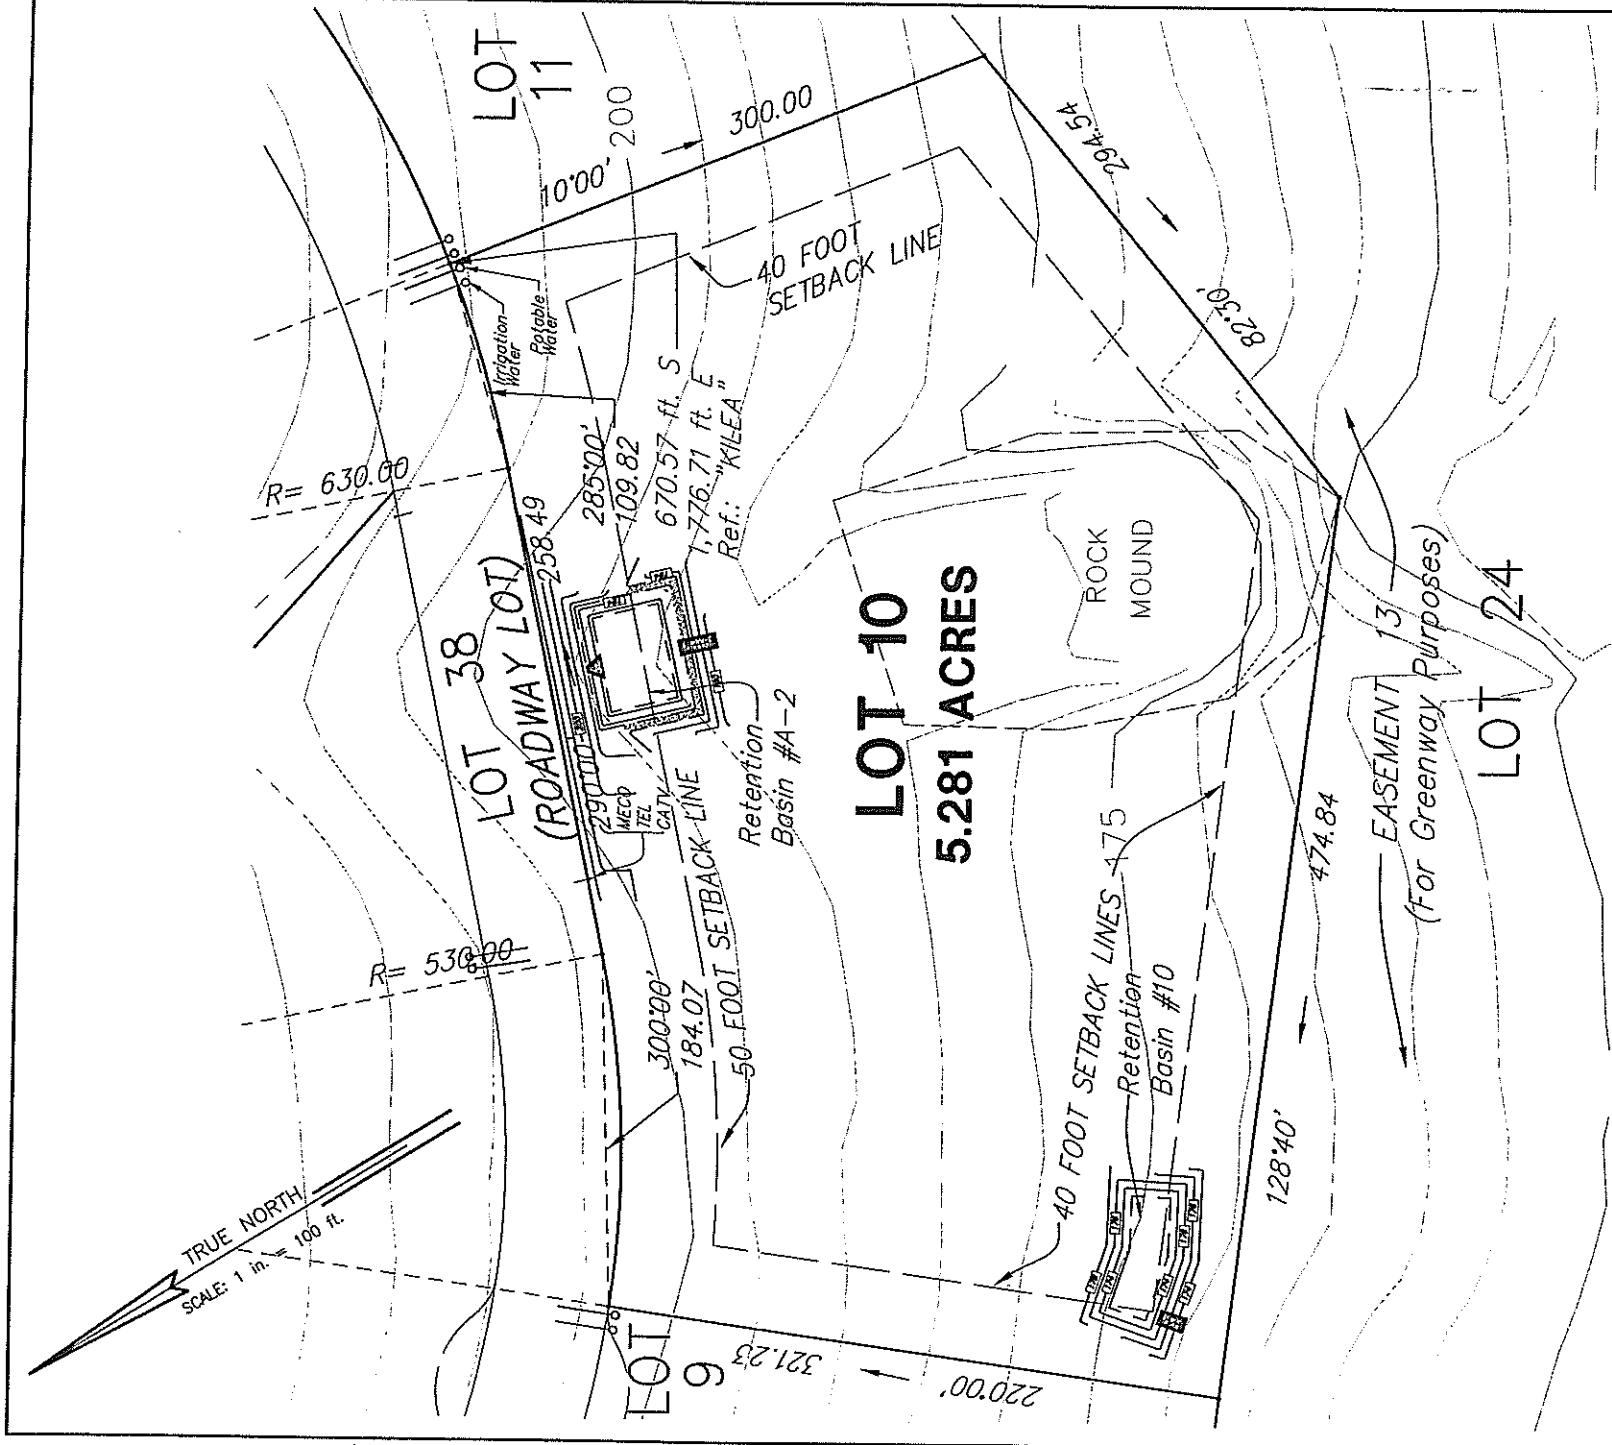


**NOTES:**

1. CONTOURS AS SHOWN ARE FROM AERIAL METHODS AND ARE APPROXIMATE.
2. THE LOCATIONS OF POTABLE WATER, ELECTRICAL, TELEPHONE AND CABLE T.V. ARE FROM CONSTRUCTION PLAN DRAWINGS AND HAVE NOT BEEN VERIFIED IN THE FIELD.

0:\1998\98-059\PLAT MAUKA-LO10.DWG (LOT10)

## PLAT MAP SHOWING LOT 10 LOWALU MAUKA SUBDIVISION AT OLOWALU, LAHAINA, MAUI, HAWAII

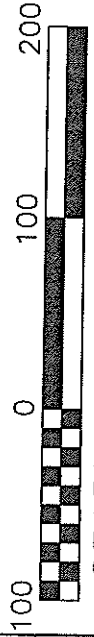

GRAPHIC SCALE IN FEET


Tax Map Key (2) 4-8-03: 10, 50 TO 70, Inclusive; 73 to 82, Inclusive, and Tax Map Key (2) 4-8-04: 11 to 16, Inclusive

871 KOLU STREET, SUITE 201  
WAILUKU, MAUI, HAWAII 96793

**R. T. TANAKA ENGINEERS, INC.**  
LAND SURVEYORS - CIVIL & STRUCTURAL ENGINEERS

Revised: JANUARY 20, 2004  
DECEMBER 4, 2003

JOB NO. 98-59

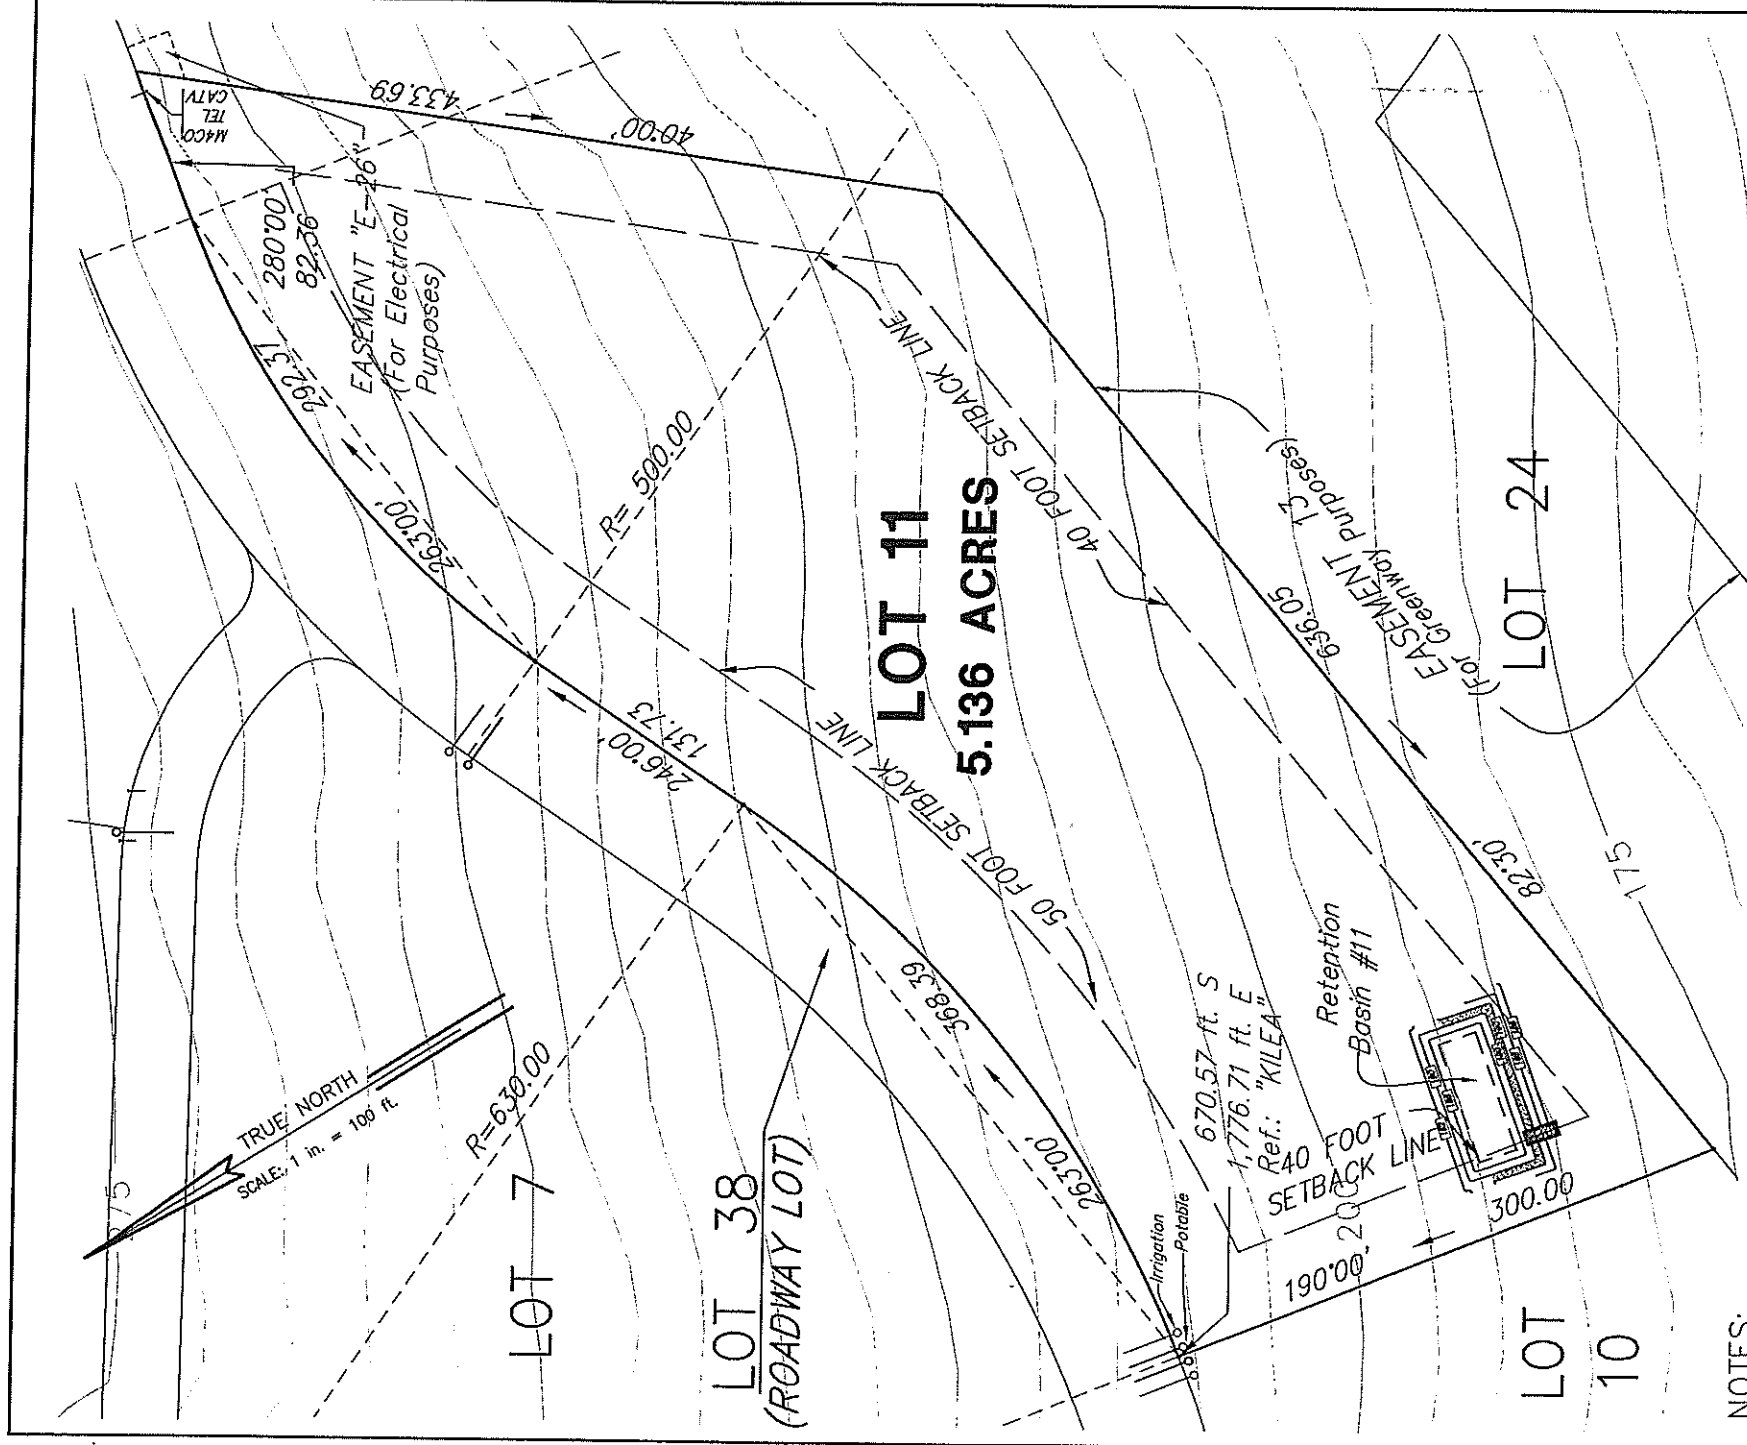

**NOTES:**

1. CONTOURS AS SHOWN ARE FROM AERIAL METHODS AND ARE APPROXIMATE.
2. THE LOCATIONS OF POTABLE WATER, ELECTRICAL, TELEPHONE AND CABLE T.V. ARE FROM CONSTRUCTION PLAN DRAWINGS AND HAVE NOT BEEN VERIFIED IN THE FIELD.

**PLAT MAP SHOWING**  
**LOT 11**  
**OLOWALU MAUKA SUBDIVISION**  
**AT OLOWALU, LAHAINA, MAUI, HAWAII**

100 0 100 200  
**GRAPHIC SCALE IN FEET**


Tax Map Key (2) 4-8-03: 10, 50 TO 70, Inclusive; 73 to 82, Inclusive, and Tax Map Key (2) 4-8-04: 11 to 16, Inclusive

871 KOLU STREET, SUITE 201  
 WAILUKU, MAUI, HAWAII 96793

**R. T. TANAKA ENGINEERS, INC.**  
 LAND SURVEYORS - CIVIL & STRUCTURAL ENGINEERS

Revised: JANUARY 20, 2004  
 DECEMBER 4, 2003

JOB NO. 98-59

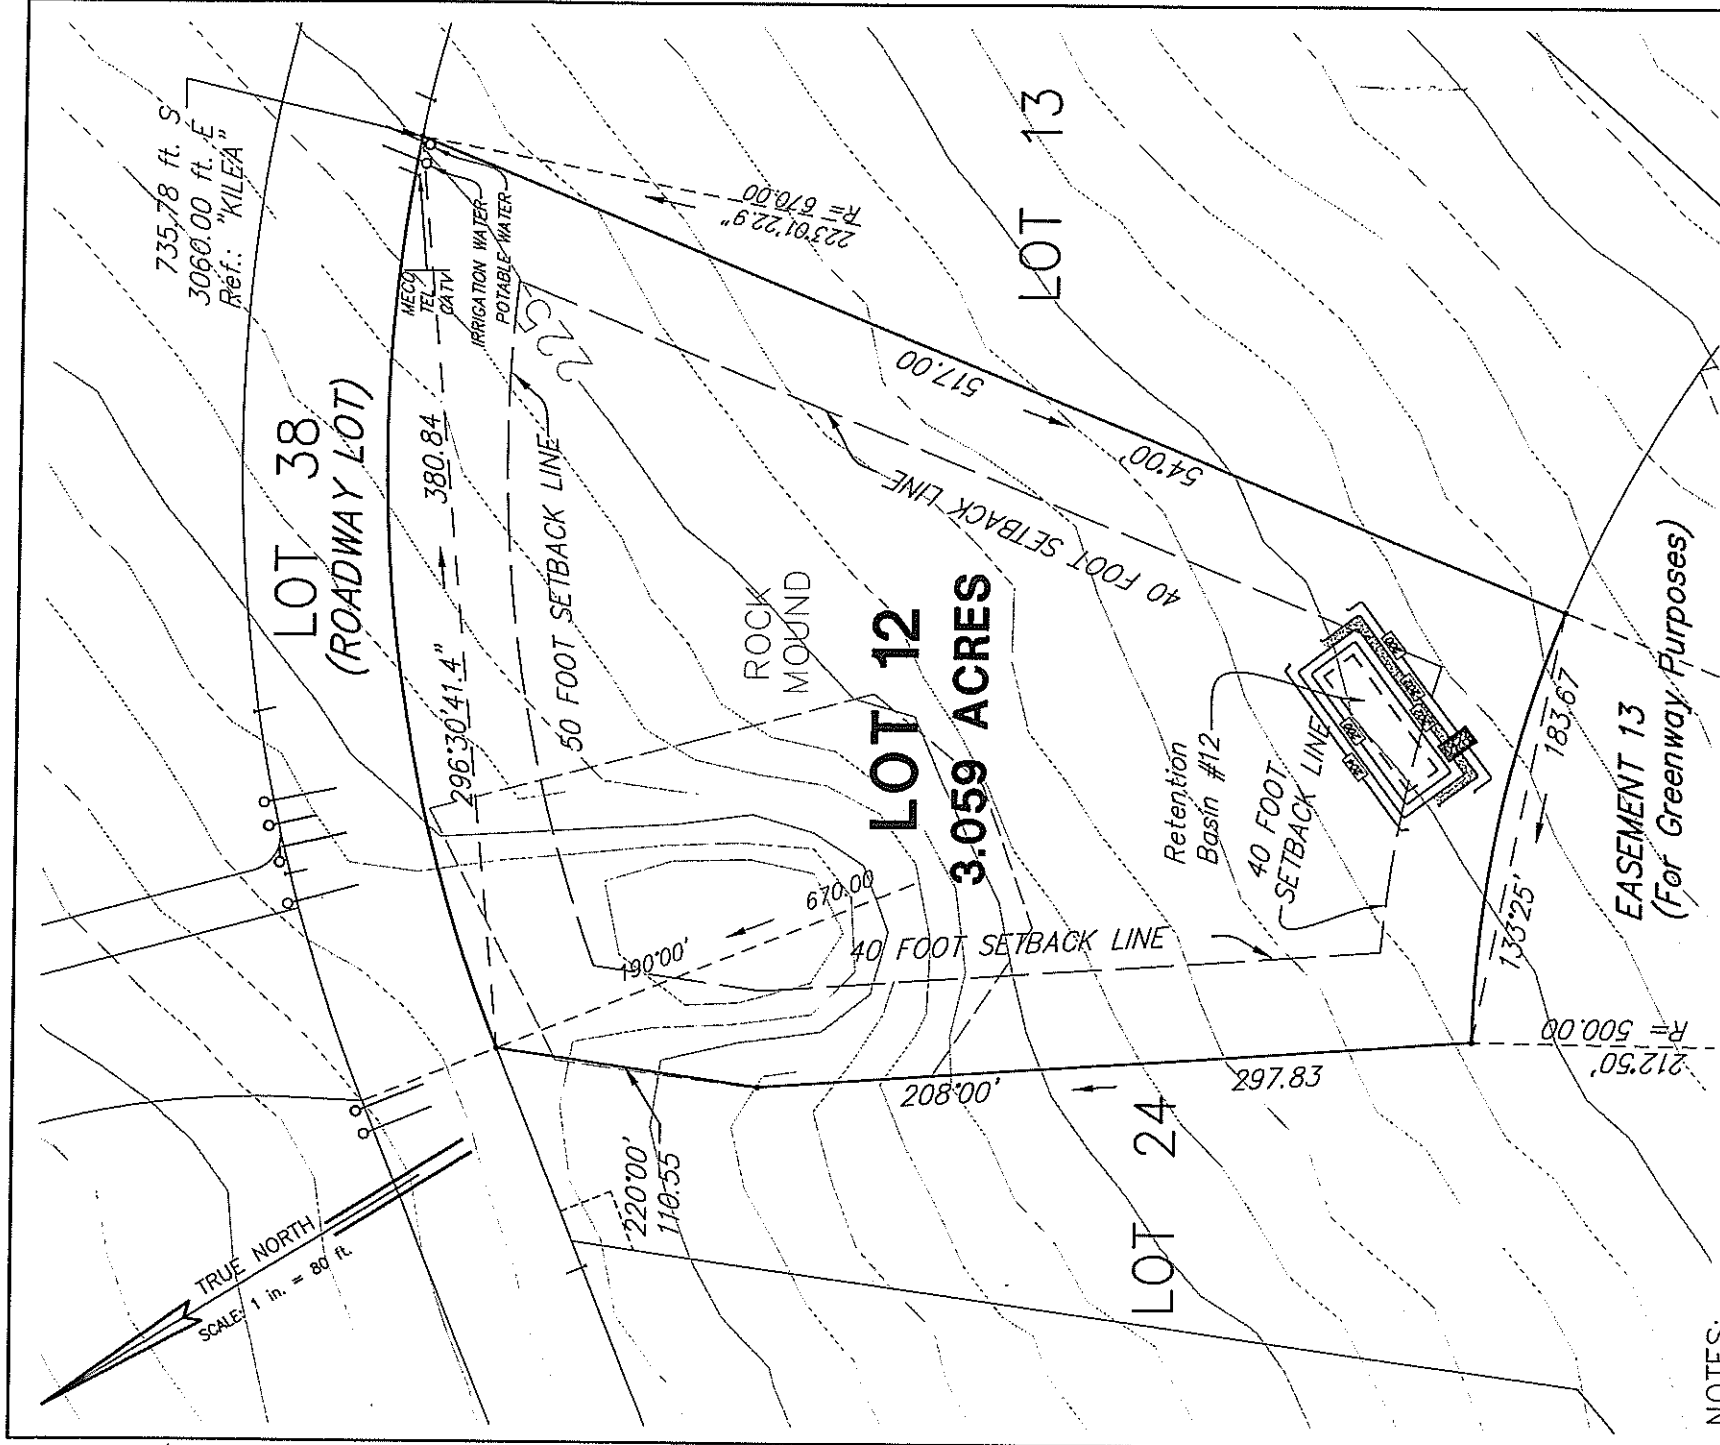

**NOTES:**

1. CONTOURS AS SHOWN ARE FROM AERIAL METHODS AND ARE APPROXIMATE.
2. THE LOCATIONS OF POTABLE WATER, ELECTRICAL, TELEPHONE AND CABLE T.V. ARE FROM CONSTRUCTION PLAN DRAWINGS AND HAVE NOT BEEN VERIFIED IN THE FIELD.

**PLAT MAP SHOWING**


**LOT 12**

**OLOWALU MAUKA SUBDIVISION  
AT OLOWALU, LAHAINA, MAUI, HAWAII**



GRAPHIC SCALE IN FEET

Tax Map Key (2) 4-8-03: 10, 50 TO 70, Inclusive; 73 to 82, Inclusive, and Tax Map Key (2) 4-8-04: 11 to 16, Inclusive

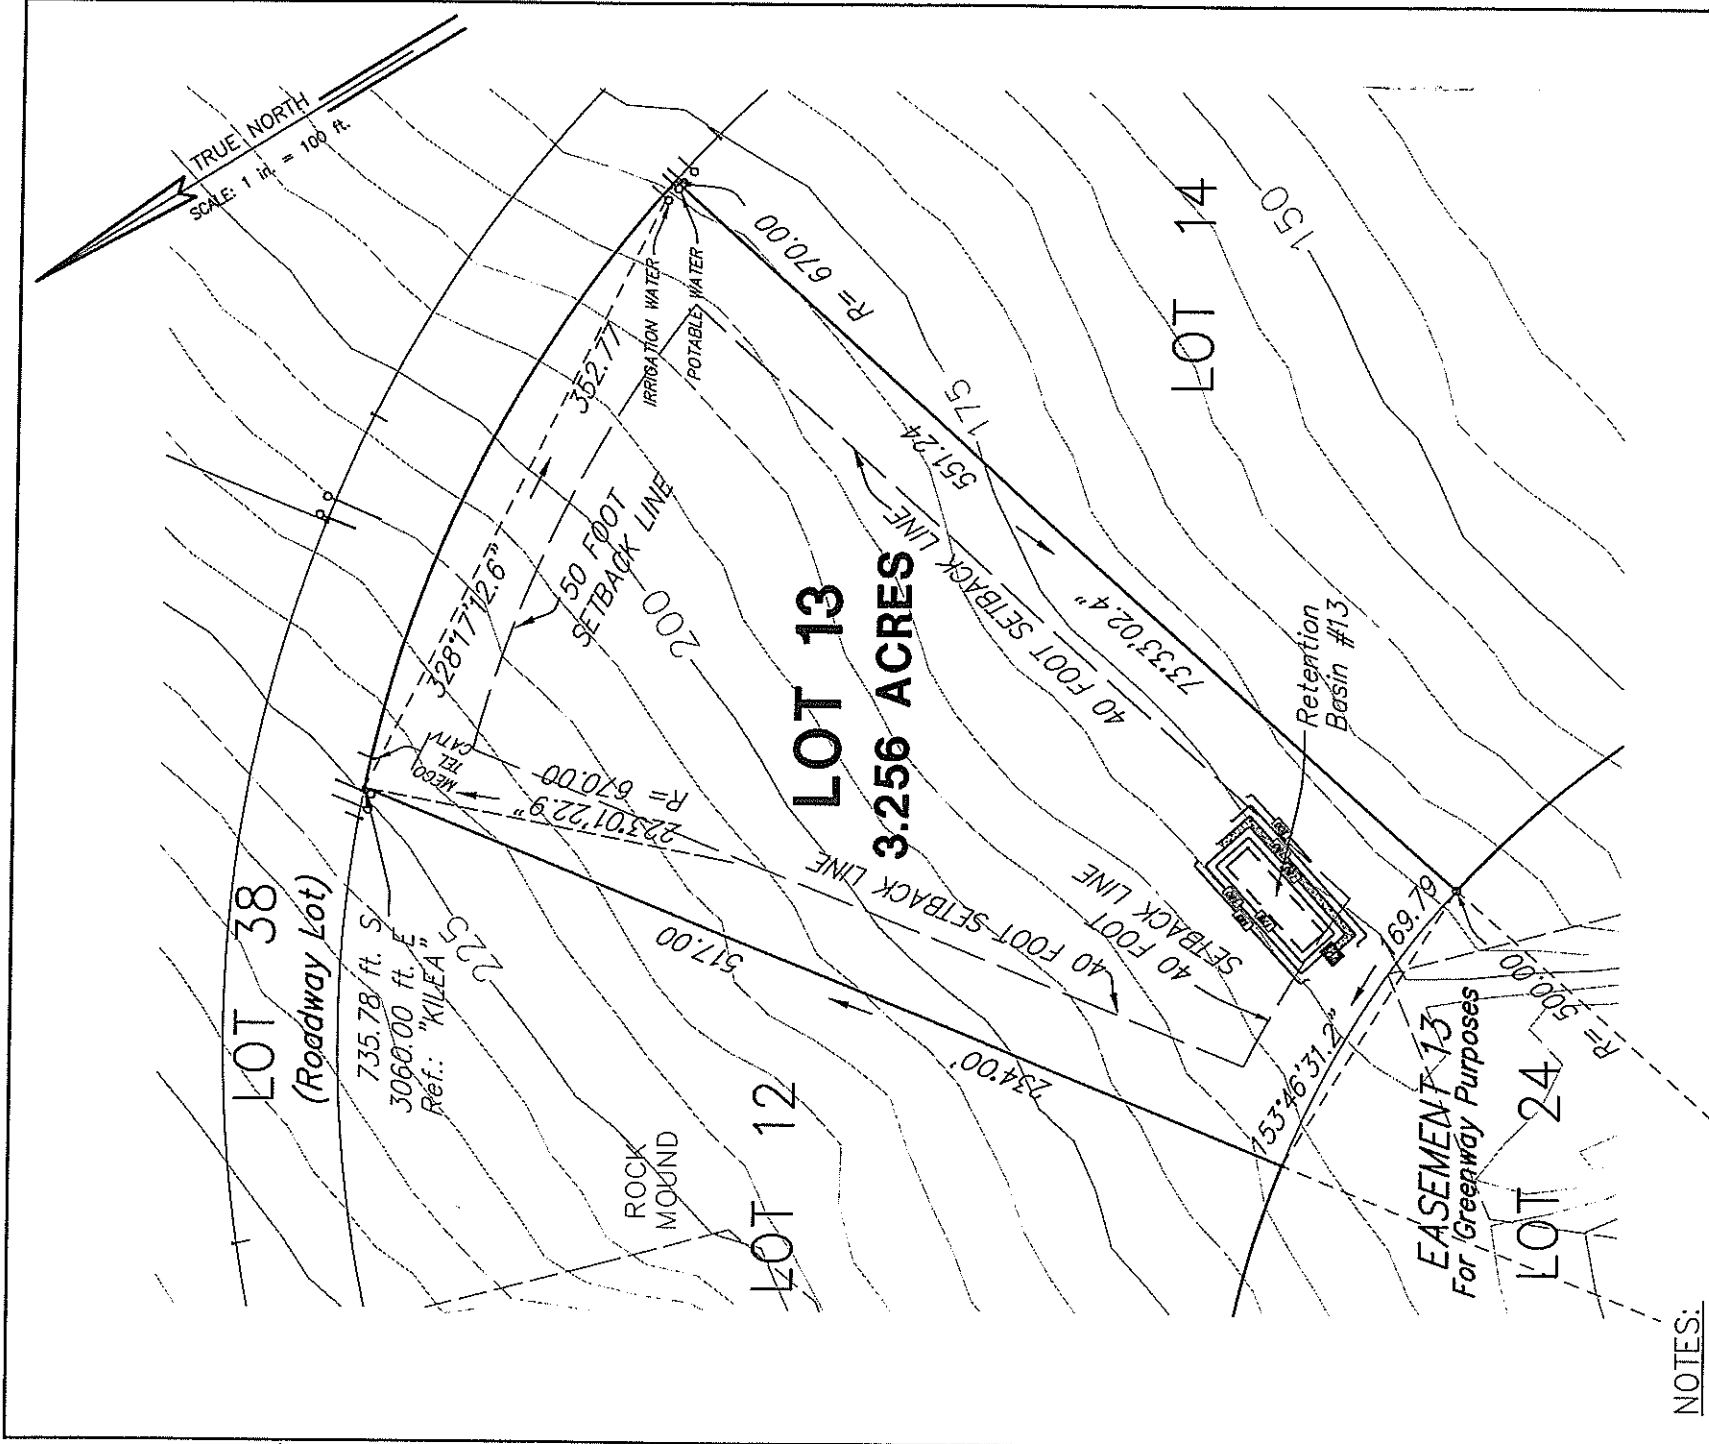

**NOTES:**

1. CONTOURS AS SHOWN ARE FROM AERIAL METHODS AND ARE APPROXIMATE.
2. THE LOCATIONS OF POTABLE WATER, ELECTRICAL, TELEPHONE AND CABLE T.V. ARE FROM CONSTRUCTION PLAN DRAWINGS AND HAVE NOT BEEN VERIFIED IN THE FIELD.

0:\1998\98-059\PLAT MAUKA-LOT13.DWG (LOT13)

**PLAT MAP SHOWING  
LOT 13  
LOWALU MAUKA SUBDIVISION  
AT LOWALU, LAHAINA, MAUI, HAWAII**



GRAPHIC SCALE IN FEET


Tax Map Key (2) 4-8-03: 10, 50 TO 70, Inclusive; 73 to 82, Inclusive, and Tax Map Key (2) 4-8-04: 11 to 16, Inclusive

871 KOLU STREET, SUITE 201  
WAILUKU, MAUI, HAWAII 96793

**R. T. TANAKA ENGINEERS, INC.**  
LAND SURVEYORS - CIVIL & STRUCTURAL ENGINEERS

Revised: JANUARY 20, 2004  
DECEMBER 4, 2003

JOB NO. 98-59

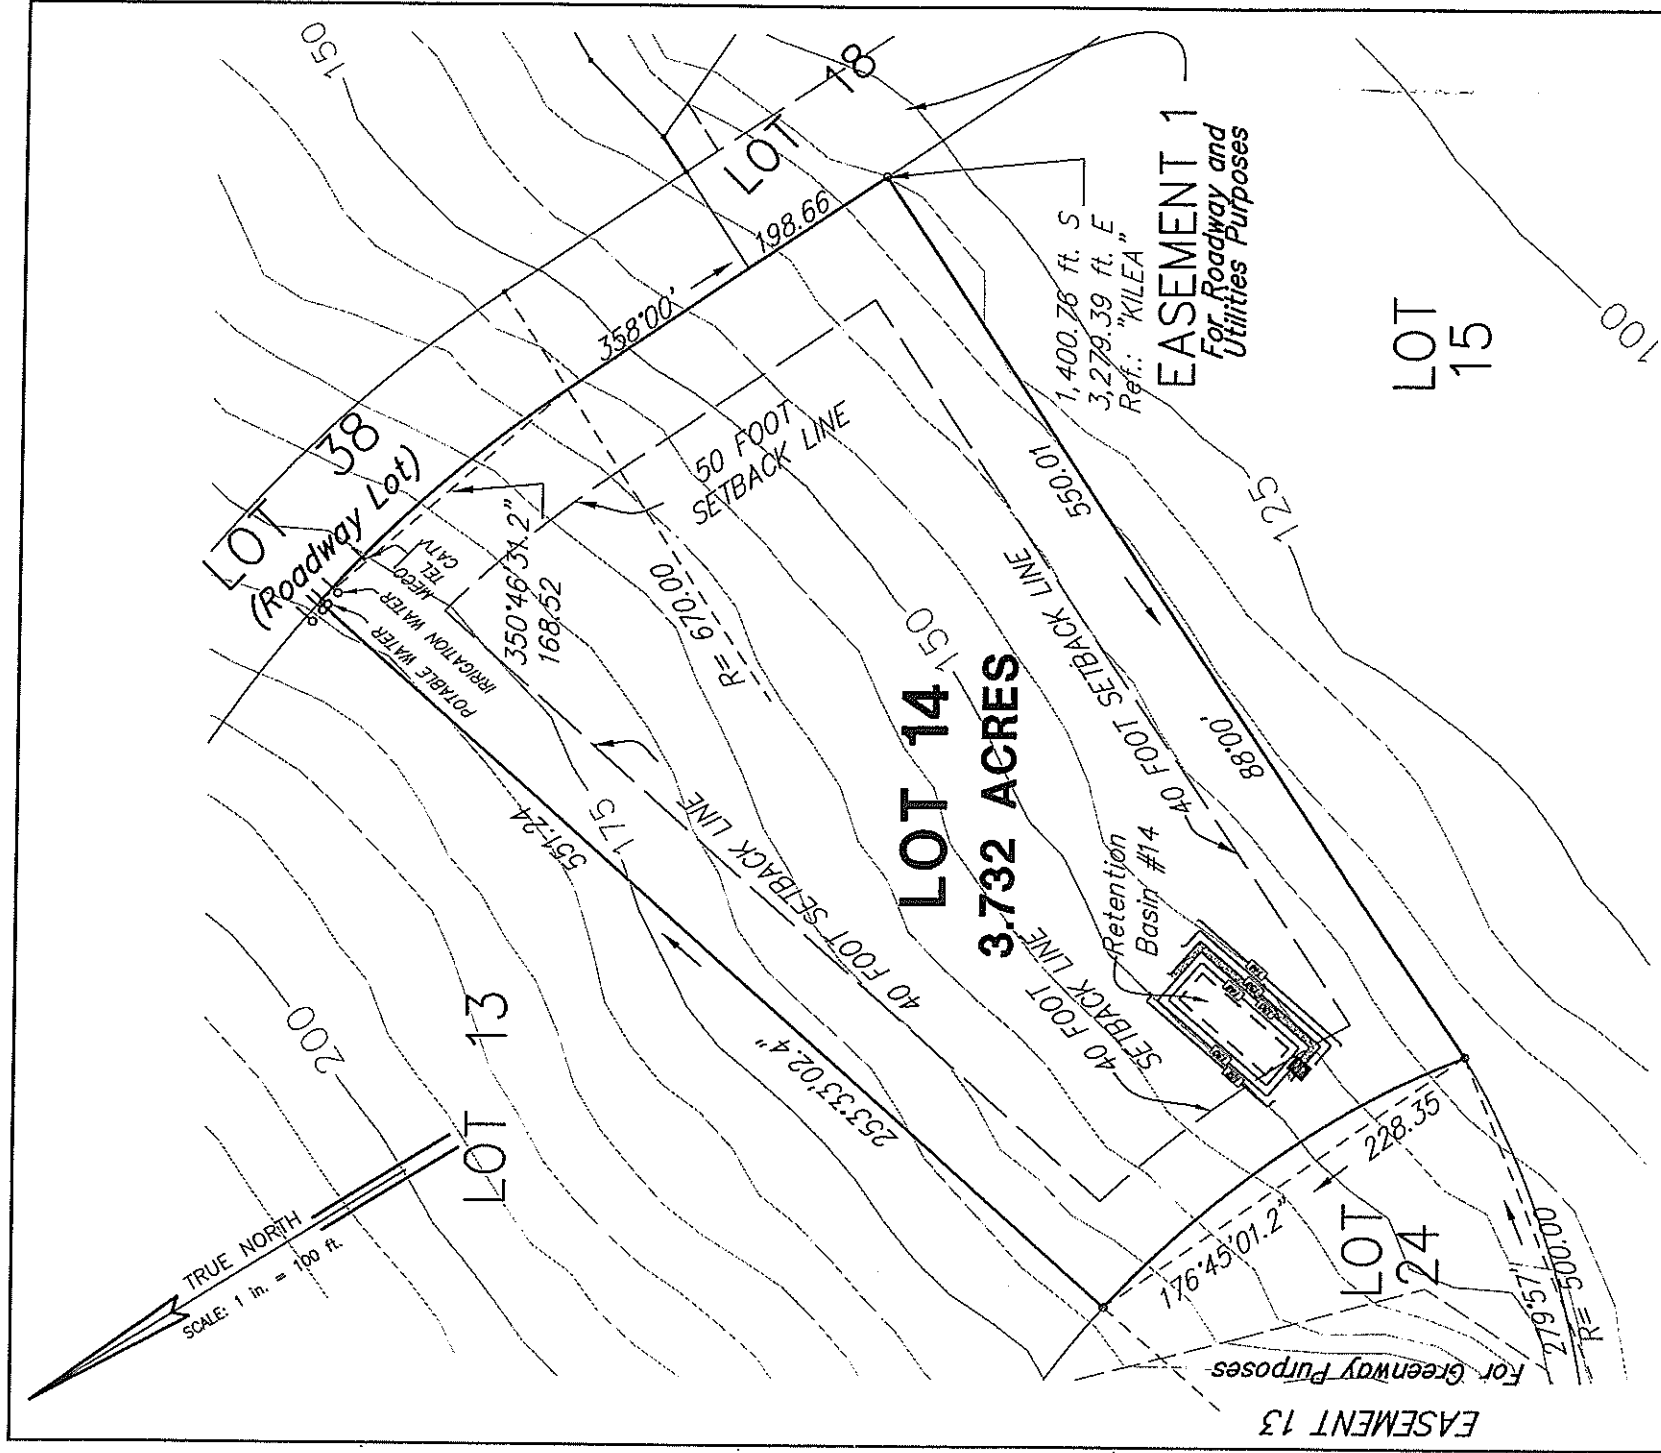

**NOTES:**

1. CONTOURS AS SHOWN ARE FROM AERIAL METHODS AND ARE APPROXIMATE.
2. THE LOCATIONS OF POTABLE WATER, ELECTRICAL, TELEPHONE AND CABLE T.V. ARE FROM CONSTRUCTION PLAN DRAWINGS AND HAVE NOT BEEN VERIFIED IN THE FIELD.

0:\1998\98-059\PLAT MAUKA-1014.DWG (LOT14)

**PLAT MAP SHOWING  
LOT 14  
LOWALU MAUKA SUBDIVISION  
AT LOWALU, LAHAINA, MAUI, HAWAII**



GRAPHIC SCALE IN FEET

Tax Map Key (2) 4-8-03: 10, 50 TO 70, Inclusive; 73 to 82, Inclusive and Tax Map Key (2) 4-8-04: 11 to 16, Inclusive

871 KOLU STREET, SUITE 201  
WAILUKU, MAUI, HAWAII 96793

**R. T. TANAKA ENGINEERS, INC.**  
LAND SURVEYORS — CIVIL & STRUCTURAL ENGINEERS

REVISED: JANUARY 20, 2004  
DECEMBER 4, 2003

JOB NO. 98-59